



KNEE RAIL ELEVATION

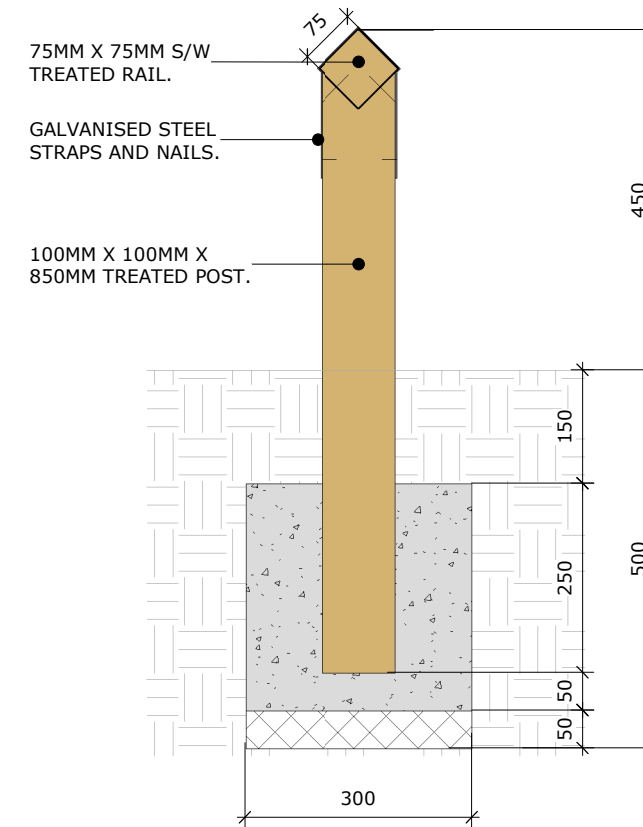

SECTION

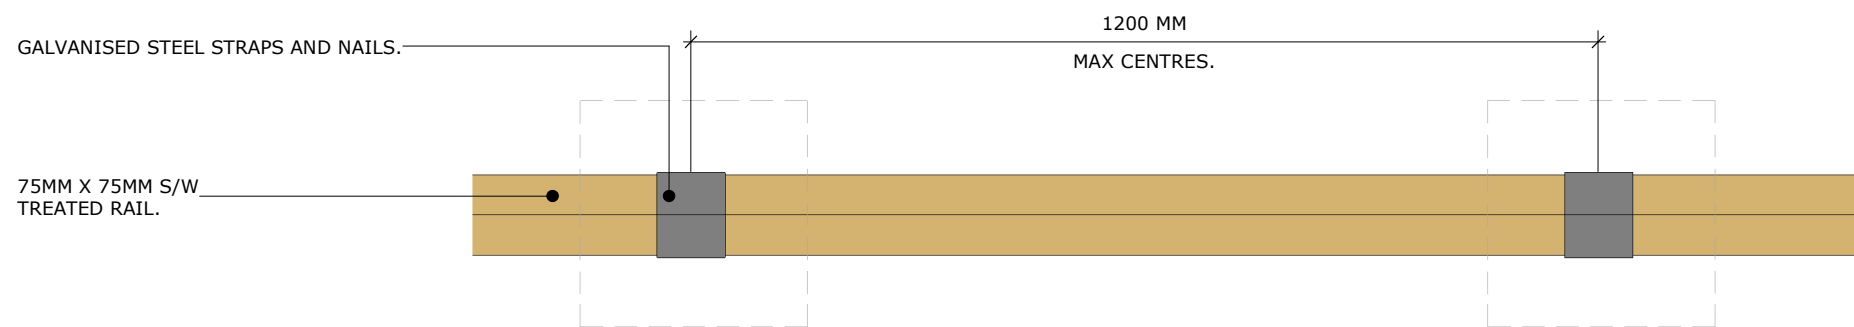

PLAN

- NOTES:**
- ALL TIMBER TO BE FSC AND IMPREGNATED WITH AN APPROVED PRESERVATIVE.
 - BUSINESS UNIT TO ASSESS SUITABILITY OF DETAIL FOR INDIVIDUAL DEVELOPMENTS AND CONSULT WITH STRUCTURAL ENGINEER ACCORDINGLY.
 - TO BE READ IN CONJUNCTION WITH BS1722 PART 7.

category							
EXTERNAL WORKS DETAILS							
description							
EXTERNAL WORKS - TIMBER KNEE RAIL (450MM)							
scale							revision
1 : 10							00
project	originator	volume	level	type	role	Class	number
GROUP	VIS	S	EX	D2	A	FC	0210

Vistry Group

STANDARD DETAIL

SUBJECT TO NHBC APPROVAL