




CLIENT:  
 Linden Homes Limited  
 Ashurst, Southgate Park  
 Bakewell Road  
 Orton Southgate  
 Peterborough  
 PE2 6YS

Tel: 01733 396600  
 Fax: 01733 396669



NOTES:

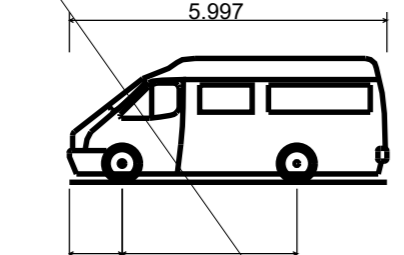	
Iveco Van Daily 35C 12/15/18 (w/b 3.3m)	5.997m
Overall Length	1.996m
Overall Width	2.335m
Overall Body Height	0.154m
Min Body Ground Clearance	1.996m
Track Width	6.106
Lock to lock time	5.600m
Kerb to Kerb Turning Radius	

Note: Delivery van has only been tracked on those drives where emergency vehicles are not required to turn due to emergency links. All other drives etc are assumed to be acceptable as emergency vehicles have larger turning circle - see 985-00-21.

REV	DESCRIPTION	DATE


STATUS:  
 Planning Purposes Only

SCALE: 1:500 @ A0  
 DATE: March 2022  
 DRAWN: IDL

TITLE:  
 Delivery Van Tracking

PROJECT:  
 Mepal Road, Sutton

DRG. No:  
 985-00-22 Rev A

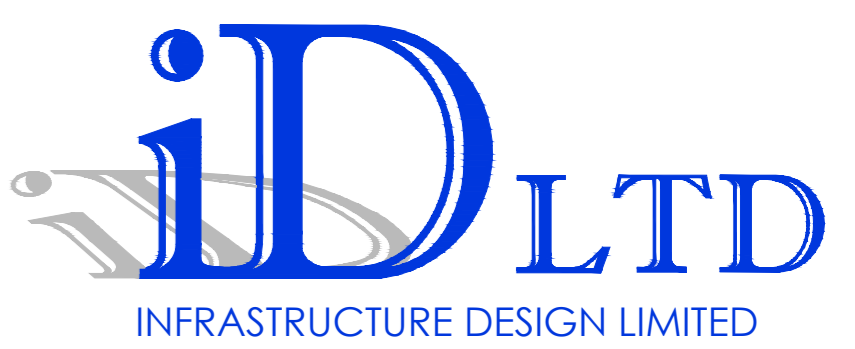

INFRASTRUCTURE DESIGN LIMITED

33 The Point  
 Market Harborough  
 Leicestershire LE16 7QU  
 Tel: 01858 411570 Fax: 01858 411571