



PANEL FENCE - ELEVATION

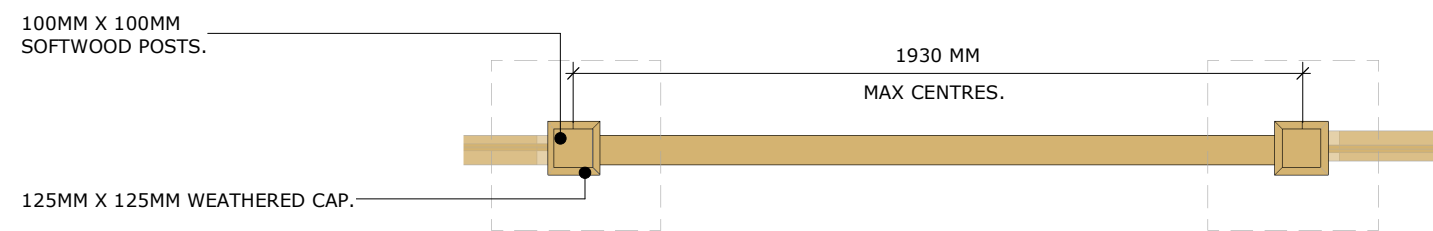

PLAN

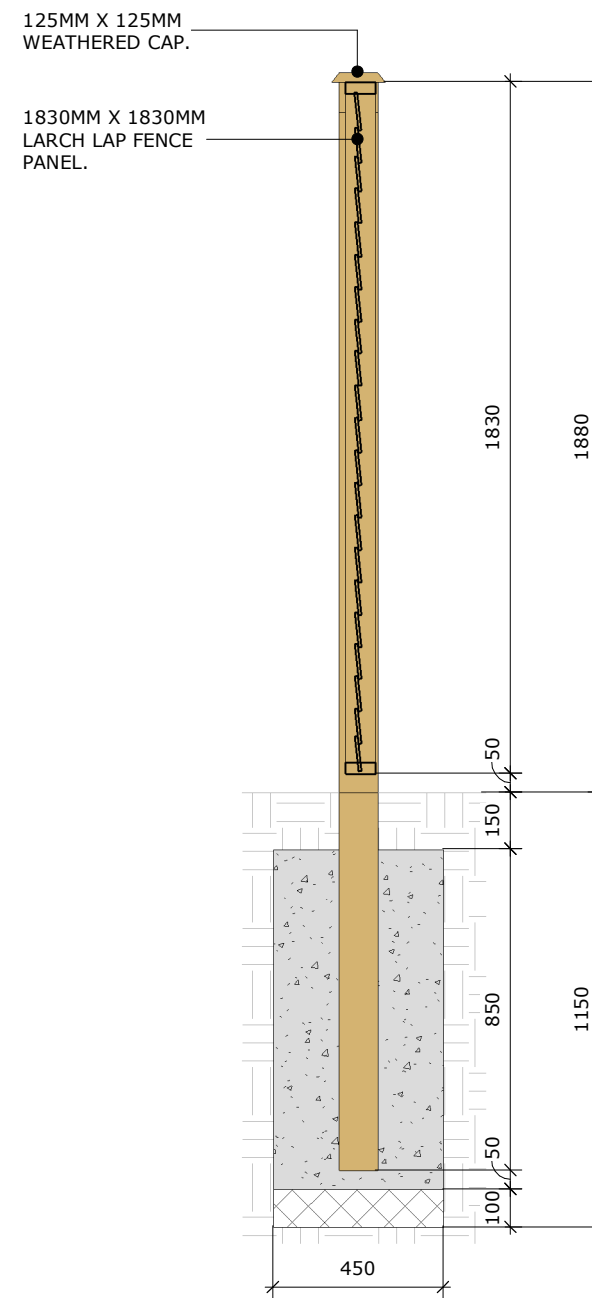

SECTION

- NOTES:
- ALL TIMBER TO BE FSC AND IMPREGNATED WITH AN APPROVED PRESERVATIVE.
 - BUSINESS UNIT TO ASSESS SUITABILITY OF DETAIL FOR INDIVIDUAL DEVELOPMENTS AND CONSULT WITH STRUCTURAL ENGINEER ACCORDINGLY.
 - TO BE READ IN CONJUNCTION WITH BS1722 PART 11.

category							
EXTERNAL WORKS DETAILS							
description							
EXTERNAL WORKS - PANEL FENCE (1830MM)							
scale							revision
1 : 20							00
project	originator	volume	level	type	role	Class	number
GROUP	VIS	S	EX	D2	A	FC	0215

Vistry Group

STANDARD DETAIL
SUBJECT TO NHBC APPROVAL