


1:500

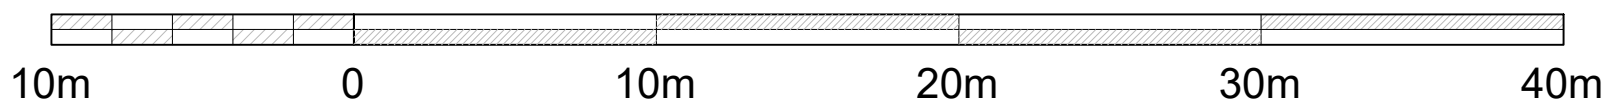

Client:		
Ms R Spring		
Job Title:		
Kinvarra, Kirtling		
Drawing Title:		Date:
Block Plan as Existing		April 2022
Scale:	Drawn By:	Status:
1:500	A3	LA
Job Number:		Drawing Number:
6735		06

whitworth

Chartered Architects & Chartered Building Surveyors
 Unit 12 Park Farm, Fornham St Genevieve, Bury St Edmunds, IP28 6TS
 01284 760421 info@whitworth.co.uk www.whitworth.co.uk

NOTE:
 Do not scale from this drawing. Confirm all dimensions on site. Refer any discrepancies to the Architect before work is put in hand. Read this drawing in conjunction with the relevant sections of the specification, schedule of works and other drawings.

This drawing is copyright of whitworth.

