


general notes © This drawing and all information it contains is copyright of Twenty-Nine Architecture and must not be copied or reproduced in whole or in part or used without express approval of the authors.

The drawing is to be read in conjunction with all other relevant drawings and specifications.

All dimensions to be checked on site prior to commencement of works and any discrepancies to be checked immediately.

Do not scale from this drawing.

Unless otherwise stated, all dimensions are in mm.

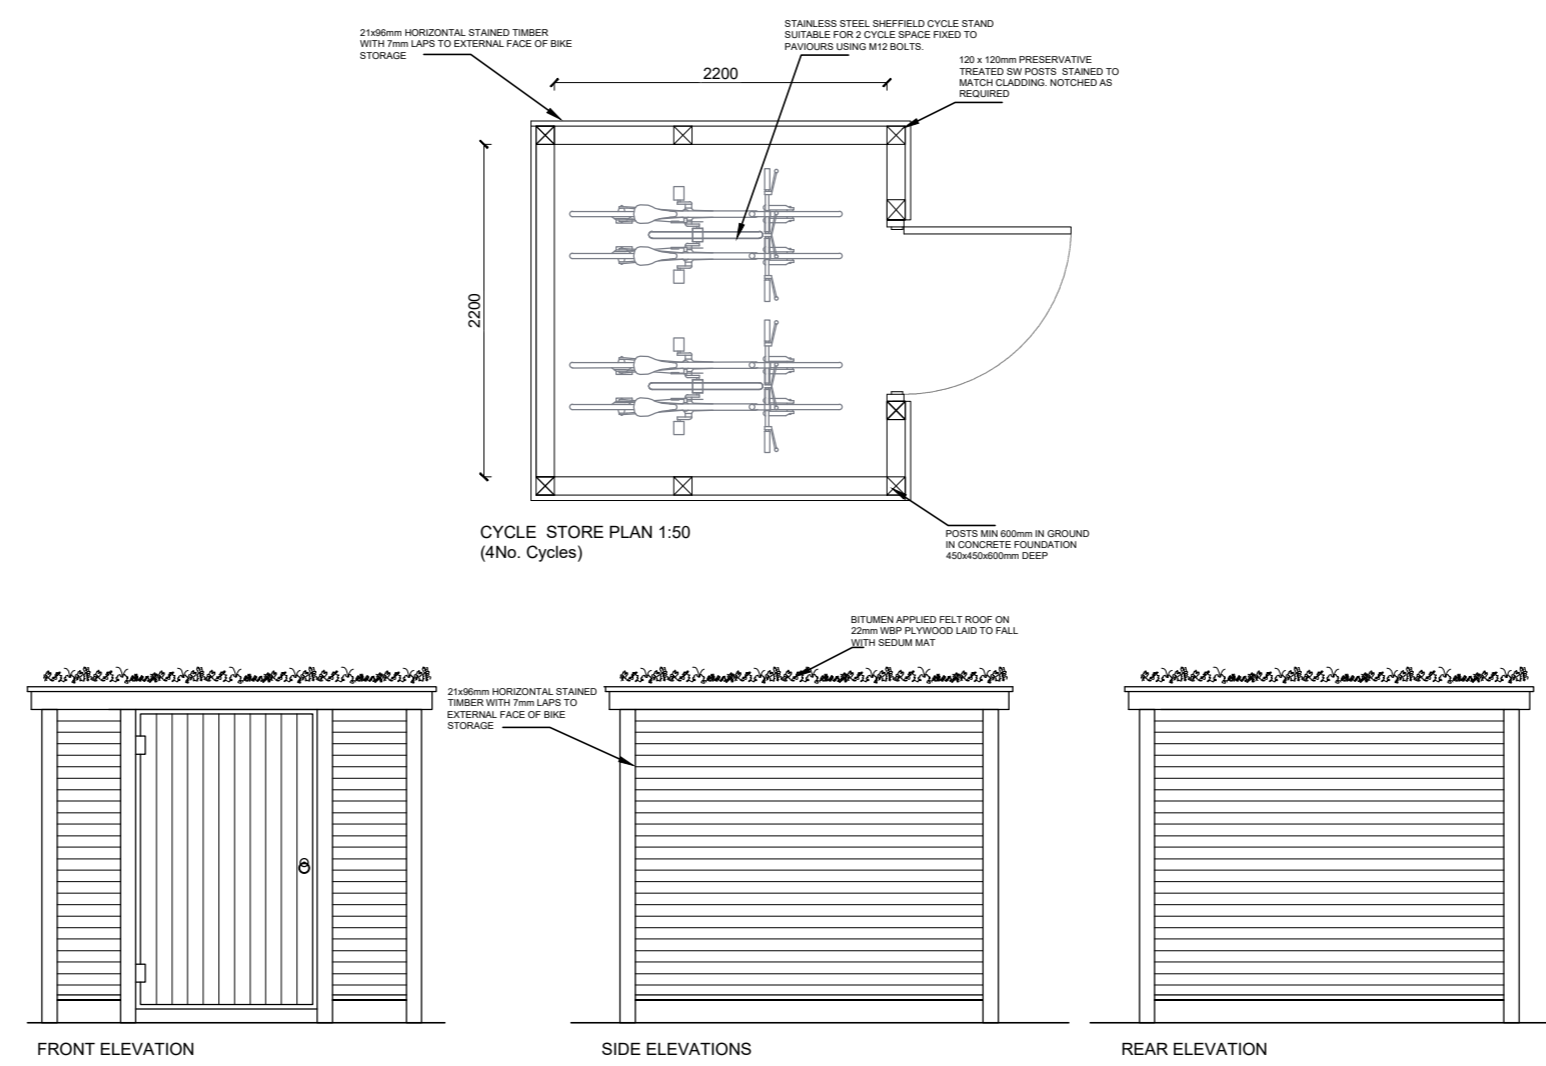

rev	-	date	April '22	drawn	DSR
-----	---	------	-----------	-------	-----

client

project **Frolic Farm, Lodge
Cambridgeshire CB25 9HF**

drawing title **Cycle Storage Details**

drawing no	PL(21)04	checked	DSR
scale	1:50	original	A2
status	PLANNING		

address 25 Cromwell Road
Cambridge
Cambridgeshire
CB1 3EB

telephone +44 (0)1223 212253
email info@29architecture.co.uk
website www.29architecture.co.uk

