
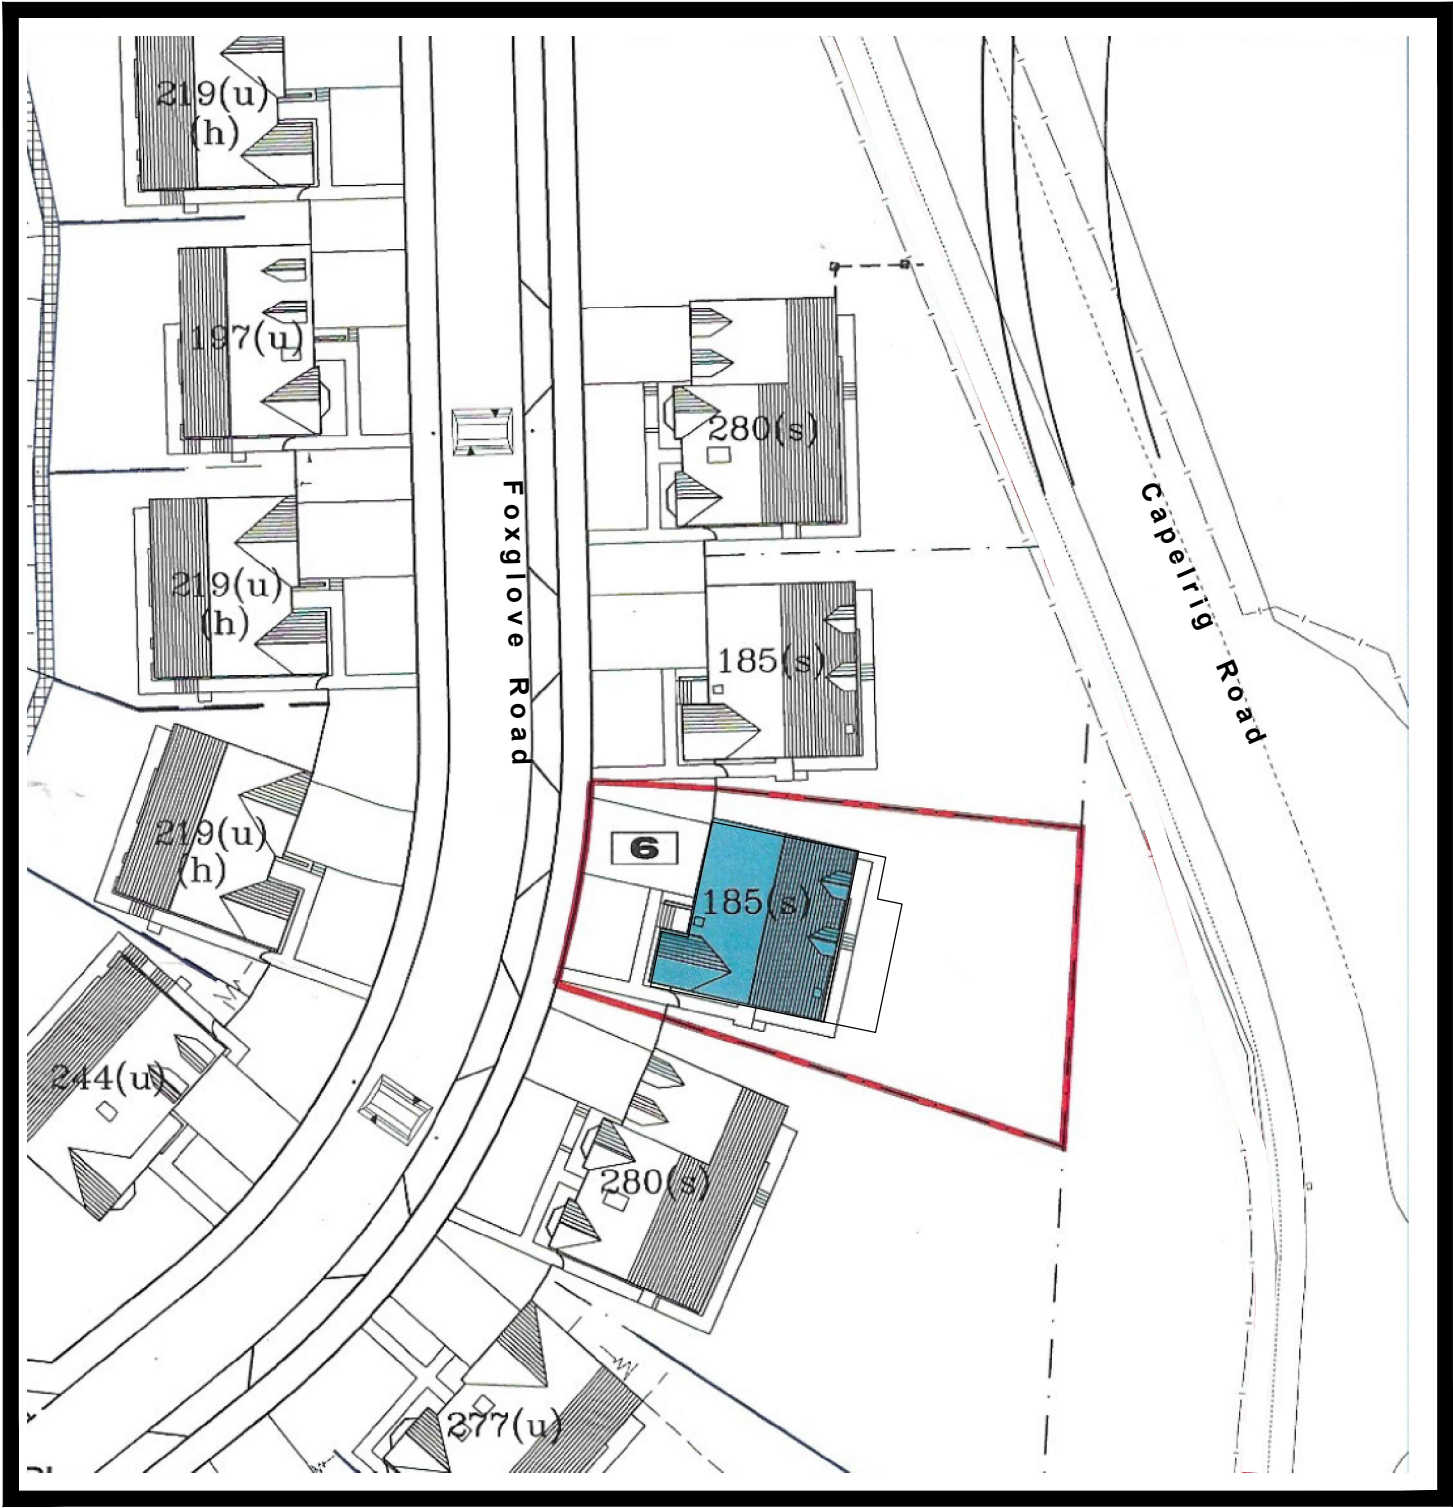


The contractor is cautioned to check all dimensions, levels and relevant site conditions before any construction takes place.
DO NOT SCALE FROM THIS DRAWING.

STATUS - Planning

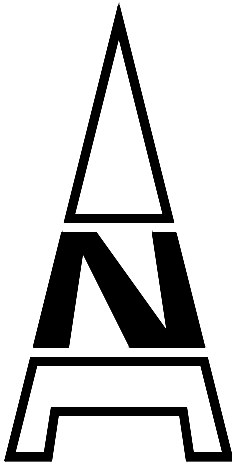

gd lodge architects

crown house 152 west regent street glasgow G2 2RQ
www.gdlodge.co.uk projects@gdlodge.co.uk
0141 332 6804

CLIENT
Mr. & Mrs. Black

PROJECT
Certificate of Lawfulness Application
6 Foxglove Road, Newton Mearns

DRAWING
Site Location Plan

SCALE	DATE	DRAWN BY	CHECKED BY
1:500	09.02.21	CDA	
JOB NO.	DRAWING NO.	REVISION	
2847	PL-100		