



LOCATION PLAN  
SCALE 1:2500

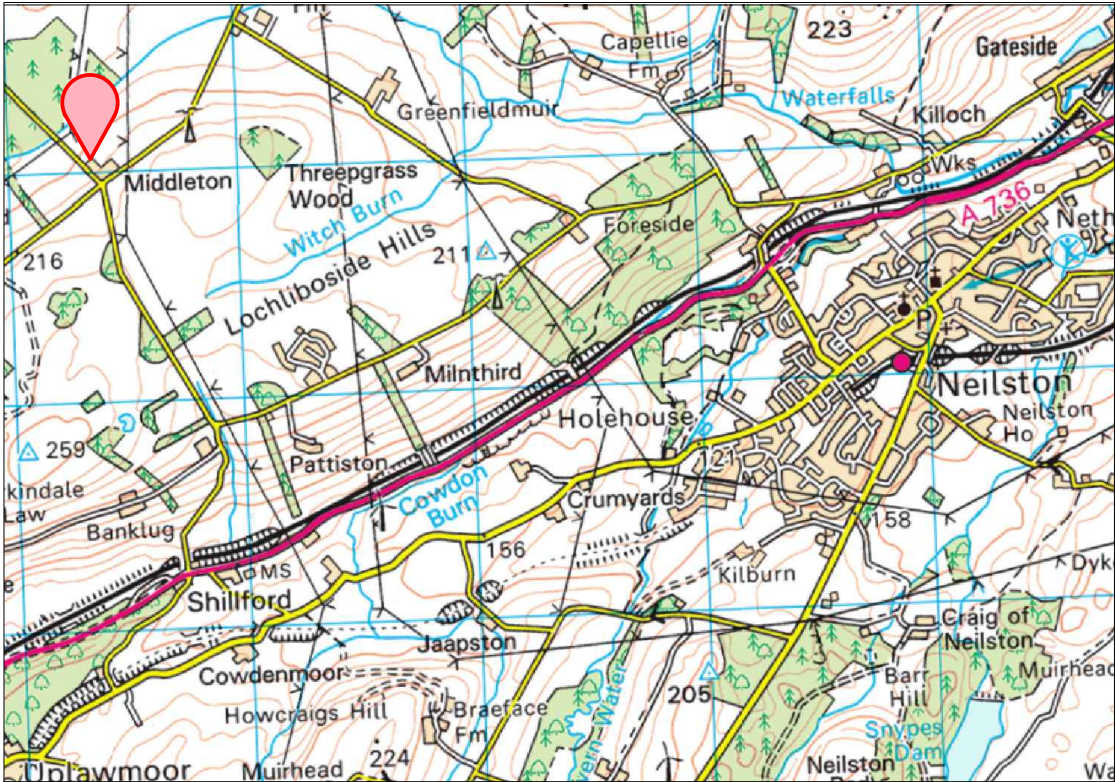

LOCATION PLAN  
NTS

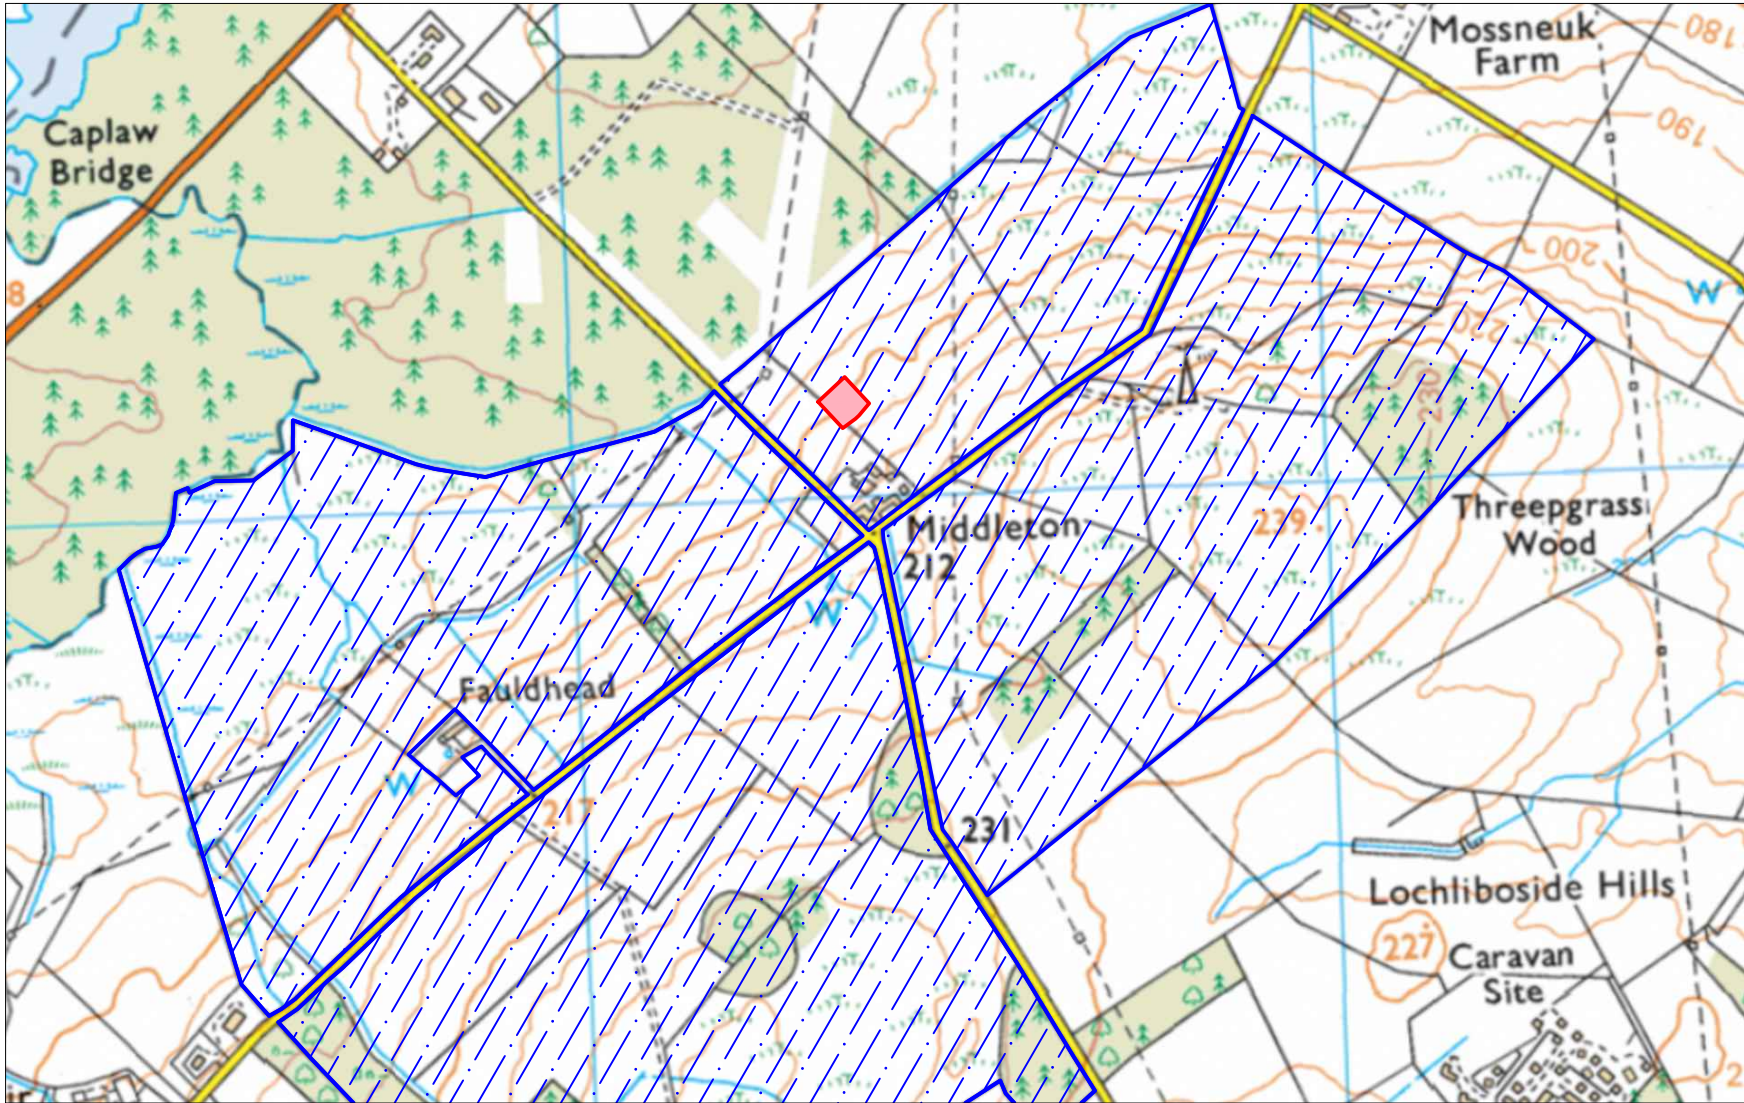


LOCATION PLAN  
SCALE 1:10,000

NOTES

LOCATION  
MIDDLETON FARM  
NEILSTON  
RENFREWSHIRE  
G78 3AP

NS 4436 5812

- PROPOSED APPLICATION SITE.
- THE APPLICANT OWNS ALL LAND & BUILDINGS AS SHOWN.

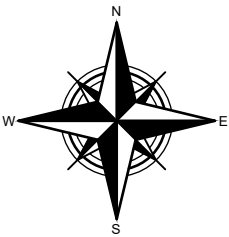

This product includes mapping data licensed from Ordnance Survey with the permission of the Controller of Her Majesty's Stationary Office. Crown copyright 2022. All rights reserved. Licence number 100048957

All dimensions to be verified on site prior to commencement of works or manufacture of any components. This drawing should not be scaled from. If in doubt - Ask!

Contract  
SLURRY LAGOON  
SANDRA & IAN GREIRSON  
MIDDLETON FARM  
NEILSTON  
RENFREWSHIRE, G78 3AP

Drawing Title  
LOCATION PLANS

(PLANNING)

Drawing No. 2022-20-03	Revision A	Scale PER DWG
Drawn M GOLDIE	Date APR 2022	Paper A3

**MG** ARCHITECTURAL  
SERVICES  
AGRICULTURAL-RESIDENTIAL-INDUSTRIAL

Craighead Farm, Mauchline, Ayrshire, Scotland, KA5 6EX  
T: 07970 888 698 E: mgoldie.as@btinternet.com

This drawing is the property of MG Architectural Services and must not be reproduced without the written consent from MG Architectural Services.