



REVISION	DESCRIPTION	DATE

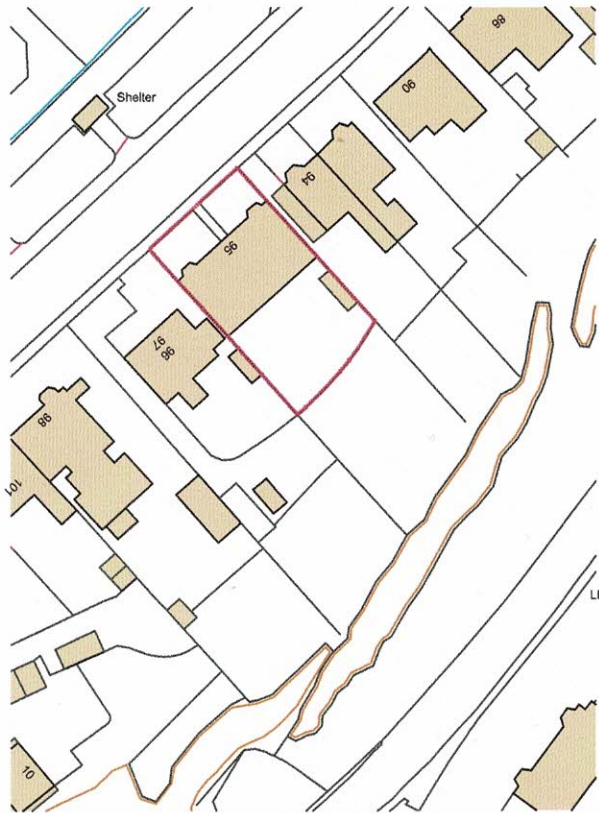

Ordnance Survey, (c) Crown Copyright 2022. All rights reserved. Licence number 100022432

— Application Site & Ownership Boundary

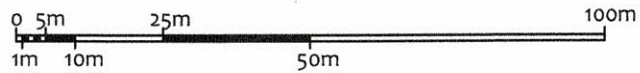

Scale Bar 1:1250



PROJECT ADDRESS Maybank, Flat 3/1, 95 Albert Road, Gourrock, PA19 1NN	PAPER SIZE A4	DRAWING TITLE Location plan	SCALE 1:1250	DATE 22/02/22
--	------------------	--------------------------------	-----------------	------------------