



EXISTING ELEVATION


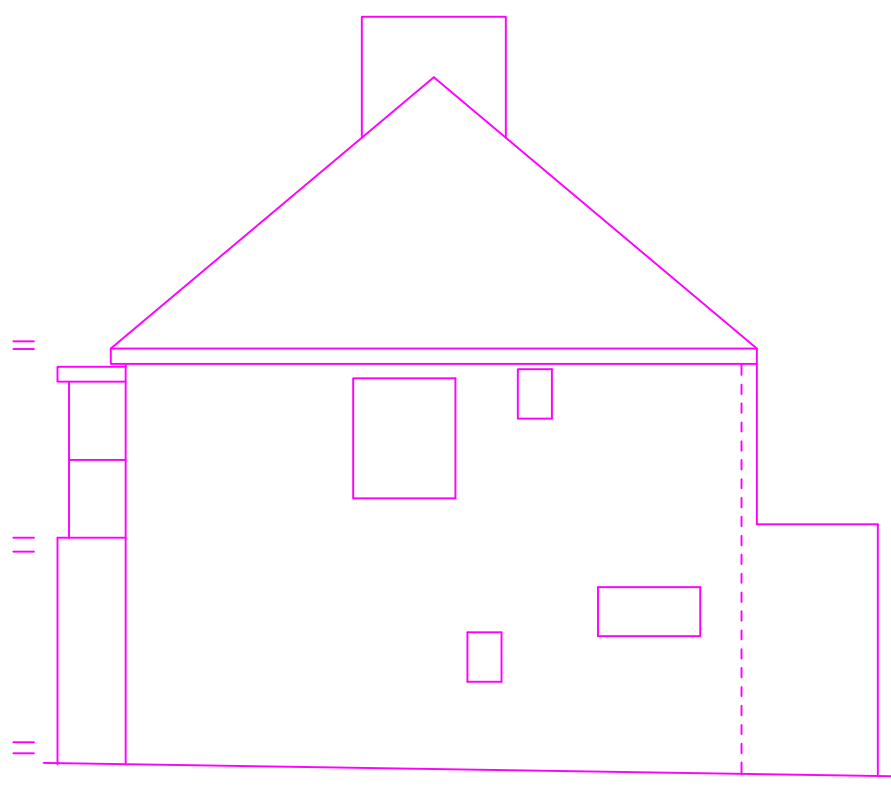


EXISTING SIDE ELEVATION TO NUMBER 4

100 DIA. TWA DRAIN 100 DIA. TWA DRAIN

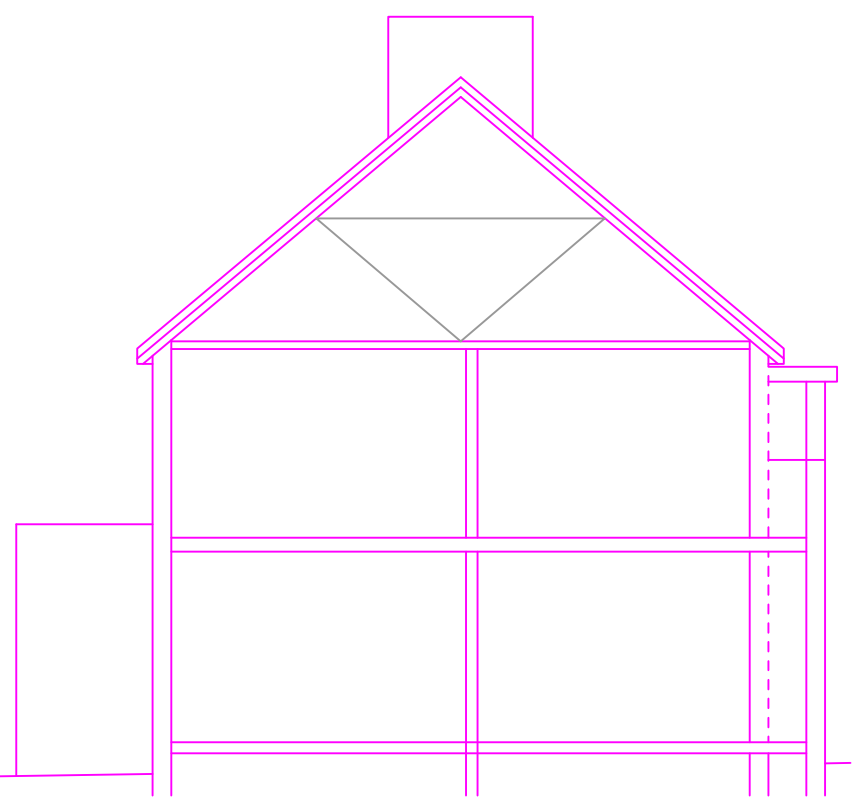

EXISTING SIDE ELEVATION / SECTION TO NUMBER 8

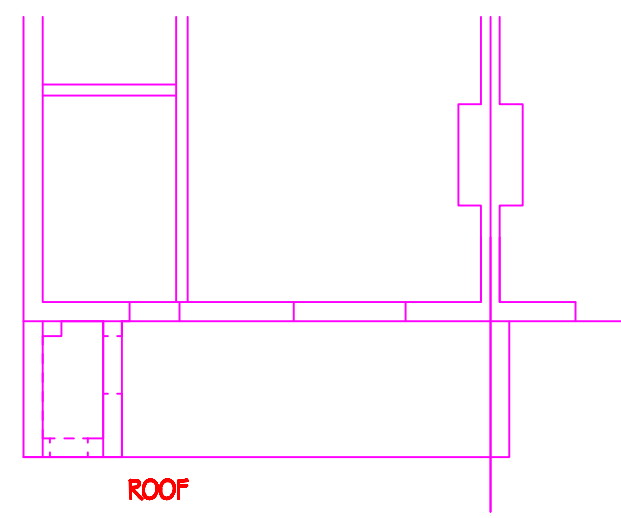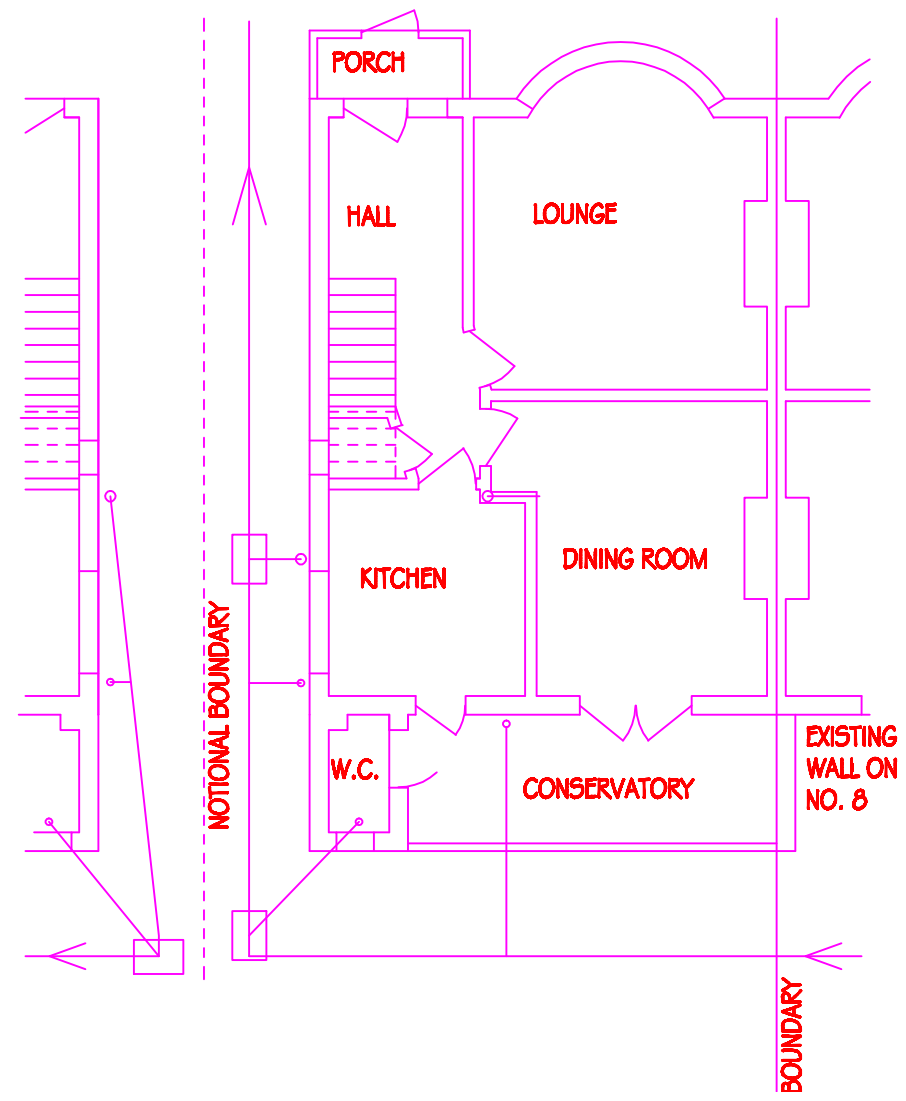

ROOF

AT LEAST ONE WINDOW IN EACH ROOM TO HAVE OPENING CASEMENT PROVIDING A CLEAR UNOBSTRUCTED WIDTH OF 450mm. A MINIMUM HEIGHT OF 450mm. AND AREA OF 0.33M2. BOTTOM TO BE NOT LESS THAN 800mm. NOR HIGHER THAN 110mm. FROM FLOOR LEVEL  
NOTE:- EASY CLEAN HINGES MUST NOT OBSTRUCT THE WIDTH

ALL GLAZING IN DOORS AND ANY WINDOWS ADJACENT OR WITH CILL LEVELS BELOW 800mm. FROM FLOOR LEVEL TO BE SAFETY GLASS TO BS 6206 1981

ISSUED FOR BUILDING REGULATION APPROVAL  
ISSUED FOR PLANNING APPROVAL

**SAMWAY**

TELEPHONE 01737 352517

JOB ADDRESS

6 WORDSWORTH DRIVE, CHEAM, SUTTON, SM3 8HF

DRAWING TITLE

EXISTING ELEVATIONS AND PLANS

SCALE: 1:100 DATE: APRIL 2022

DRG. NO. RP/1