




scale 1:1250

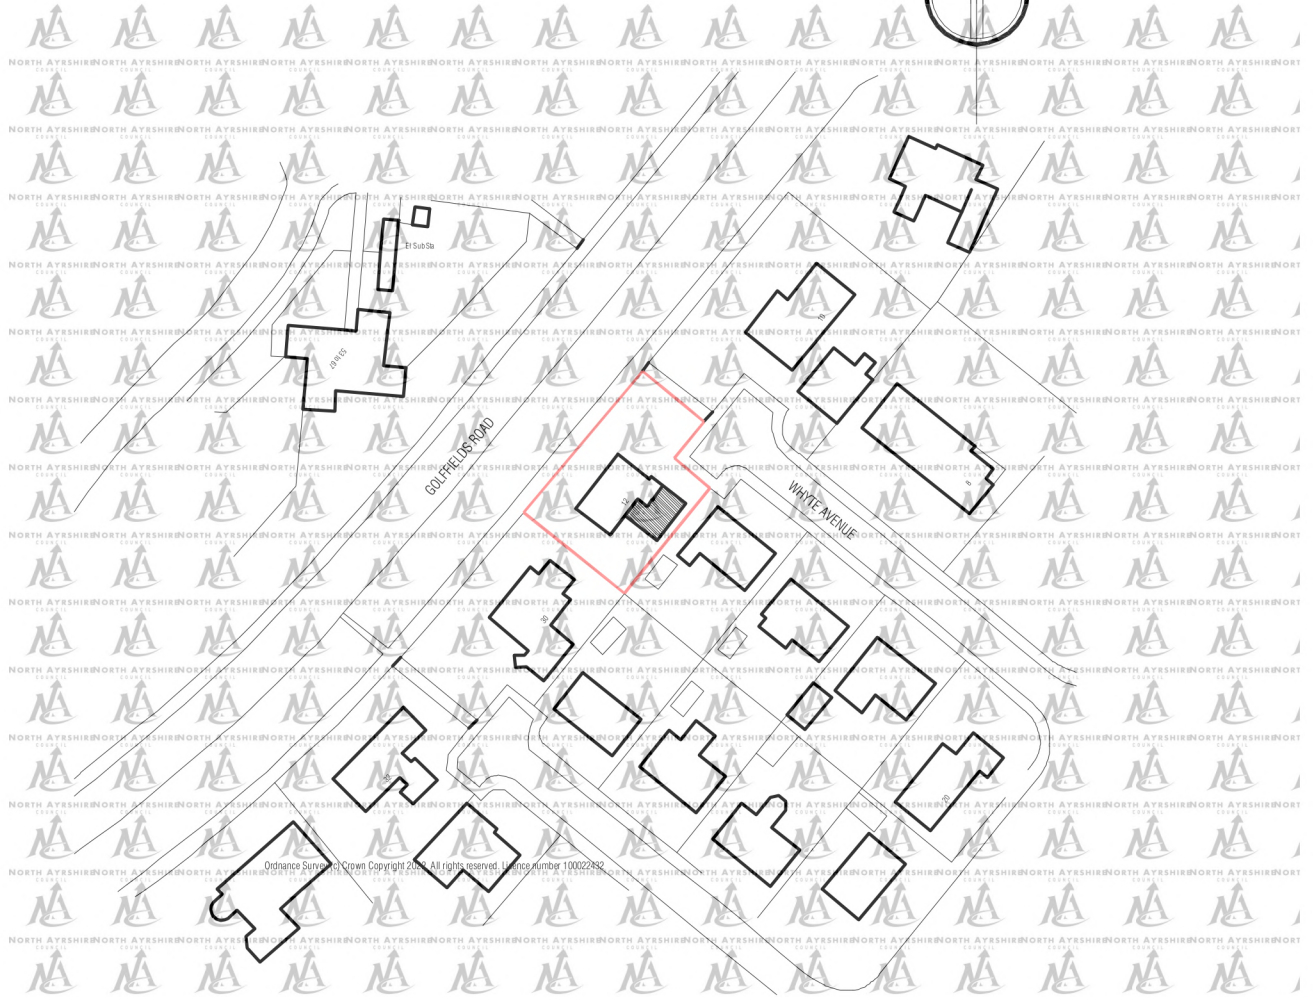

LOCATION PLAN 1:1250

AYRSHIRE ARCHITECTURE

Chartered Architectural Technologist

2 Turnberry Wynd, IRVINE KA11 4DP
 tel 07917 272381
 email ayrshirearchitecture@gmail.com



PROJECT DETAILS:
 Proposed extension to dwelling
 at
 12 Whyte Avenue, Irvine
 for
 Mr & Mrs Julius

PROJECT REFERENCE:
 Julius 2123

DATE:	SCALE:	PAPER SIZE:	DRAWN BY:	DRG No:
May 2022	as shown	A4	AMcC	Loc

REVISIONS: