


This drawing is solely for the purposes of obtaining planning and building warrant approval. The drawing may be suitable for constructional purposes but it may be necessary to augment/and or amend this information for this purpose. No liability will be accepted for any omission on this drawing should the drawing be used for constructional purposes.

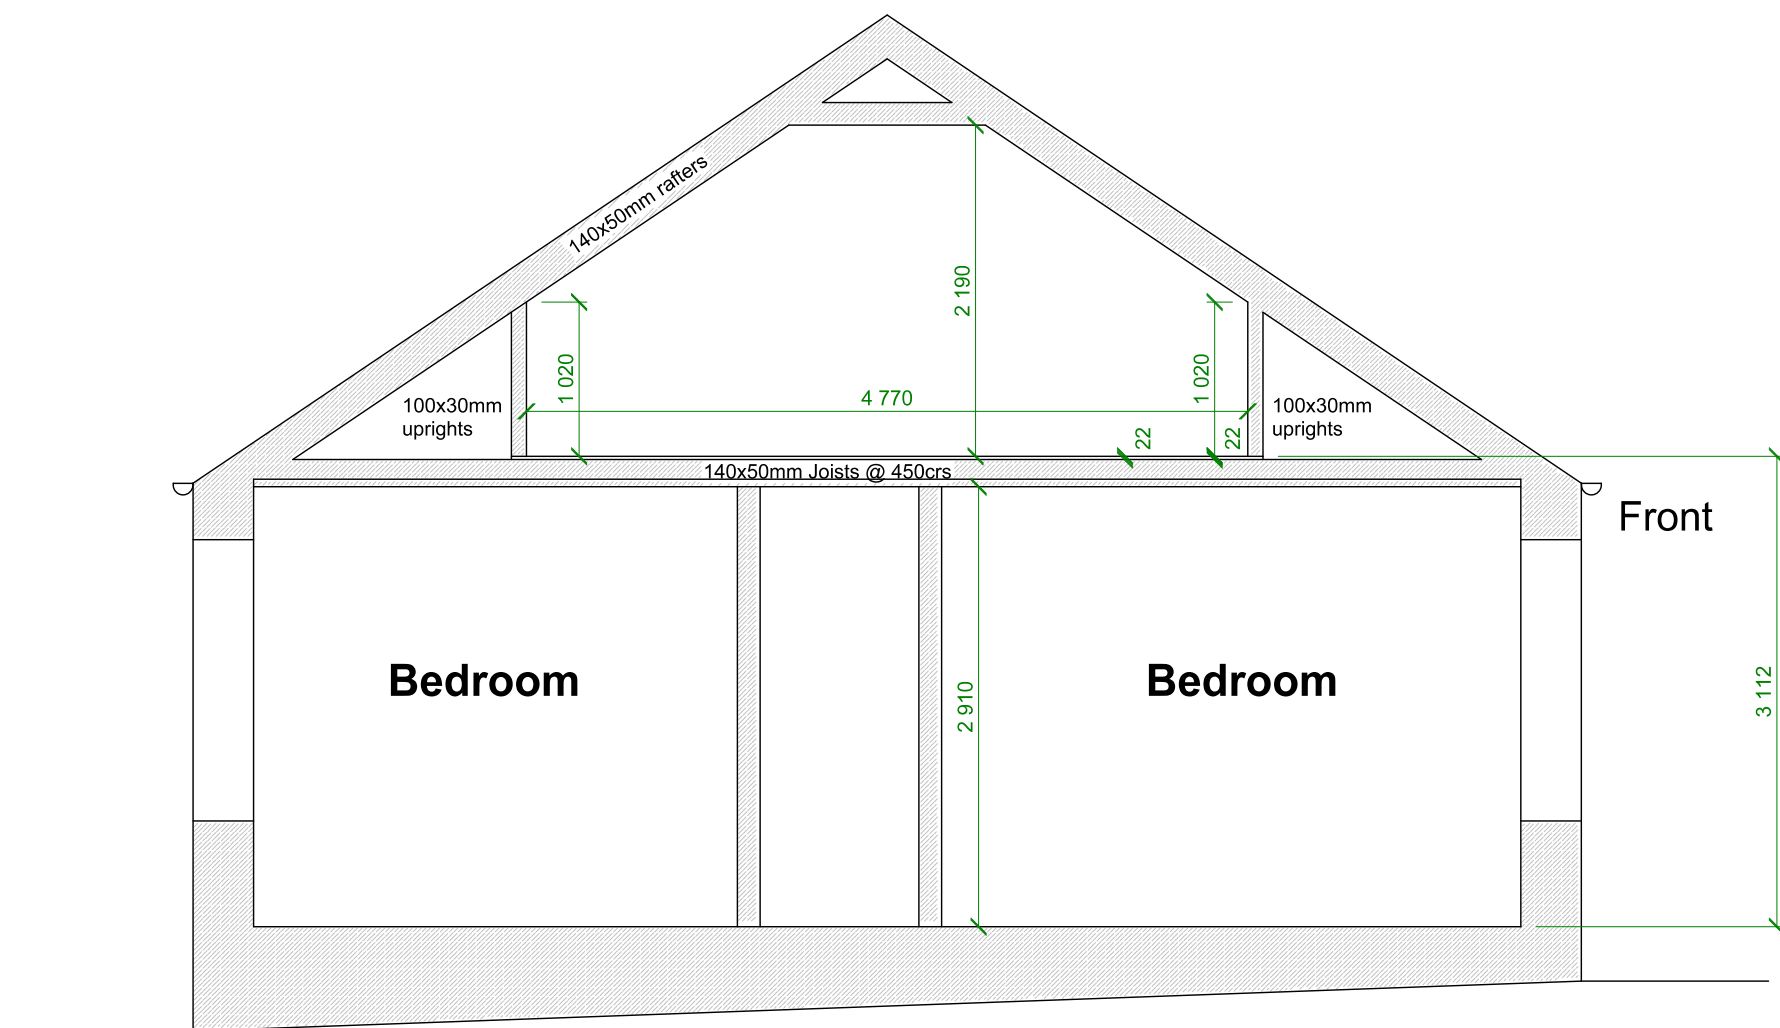

Constructive Architectural Design Ltd.			
34 Main Street Prestwick KA9 1NX Tel/Fax 01292-479355 e-mail constructive@btconnect.com			
Client	Mr & Mrs McCall		
Project	4 Meiklewood Avenue, Prestwick. KA9 2JR		
Type	PLANNING -		
Drawing	Section as Existing		
Date	November 2021	Scale	1:50 - A3
Drawn By	SMcCR		
Job Ref.		Drawing No.	
21/1234		- 3	