


This drawing is solely for the purposes of obtaining planning and building warrant approval. The drawing may be suitable for constructional purposes but it may be necessary to augment/and or amend this information for this purpose. No liability will be accepted for any omission on this drawing should the drawing be used for constructional purposes.

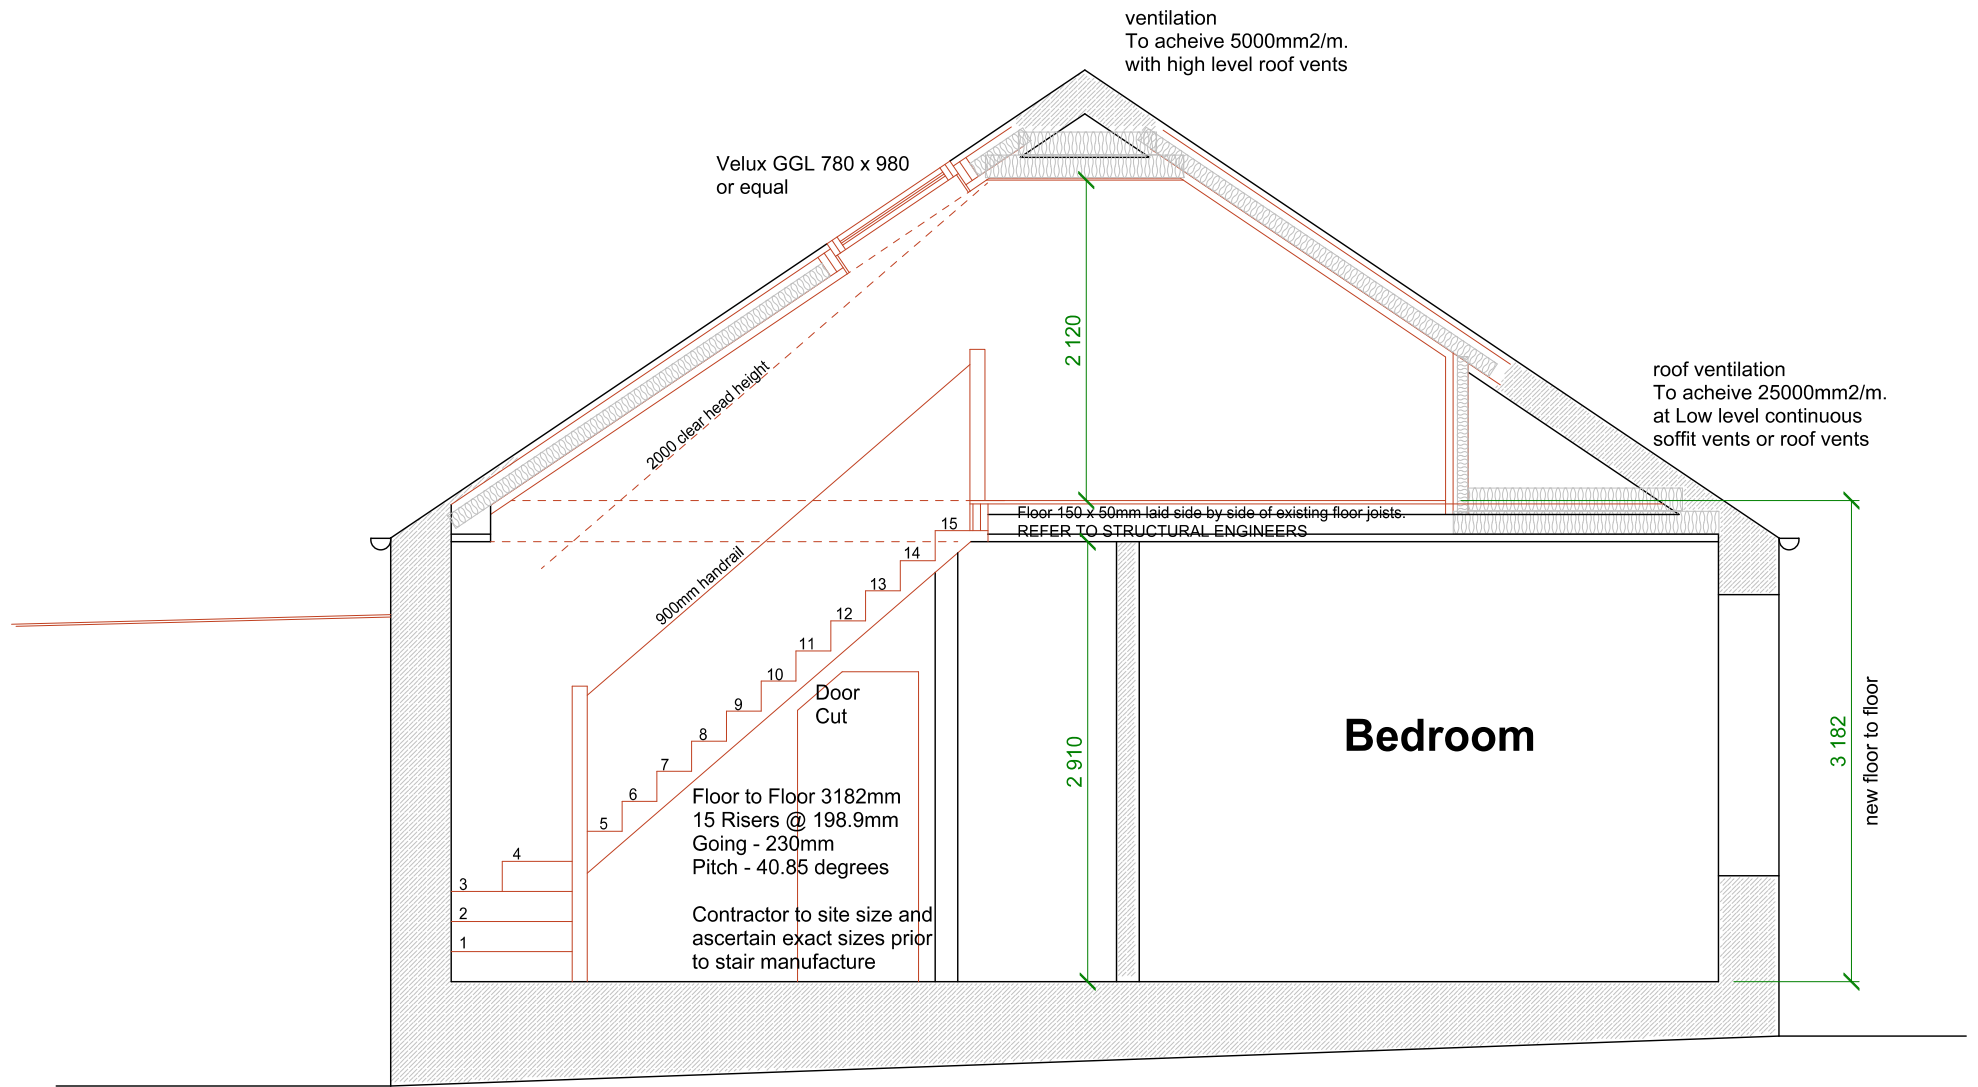

Section as Proposed

Constructive Architectural Design Ltd.

34 Main Street
Prestwick
KA9 1NX
Tel/Fax 01292-479355
e-mail constructivedesign@btconnect.com

| | | | |
|----------------|--|-------------|-----------|
| Client | Mr & Mrs McCall | | |
| Project | 4 Meiklewood Avenue, Prestwick. KA9 2JR | | |
| Type | PLANNING | | |
| Drawing | Section as Proposed | | |
| Date | February 2022 | Scale | 1:50 - A3 |
| Drawn By | SMcCR | | |
| Job Ref. | | Drawing No. | |
| 21/1234 | | - 8 | |