


This drawing is solely for the purposes of obtaining planning and building warrant approval. The drawing may be suitable for constructional purposes but it may be necessary to augment/and or amend this information for this purpose. No liability will be accepted for any omission on this drawing should the drawing be used for constructional purposes.

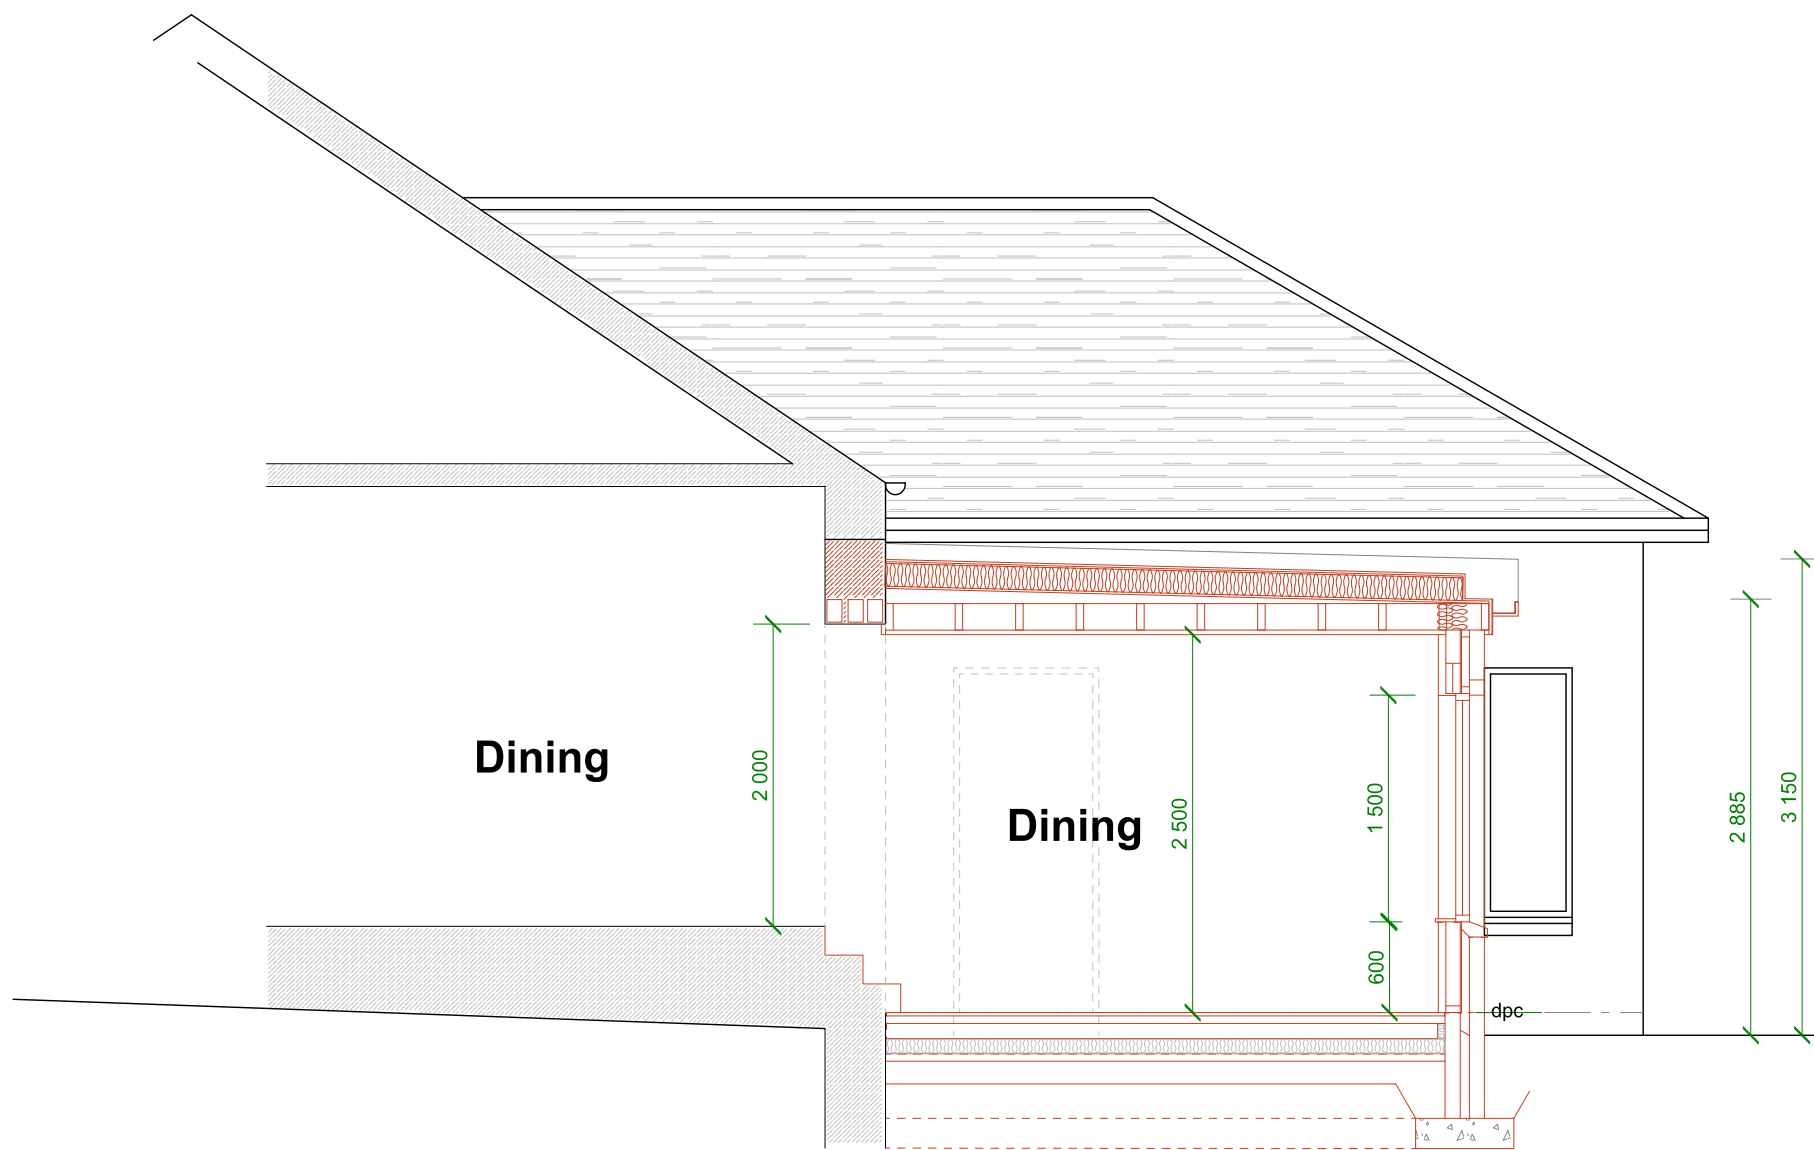

Section as Proposed

**Constructive Architectural
Design Ltd.**

34 Main Street
Prestwick
KA9 1NX
Tel/Fax 01292-479355
e-mail constructivedesign@btconnect.com

Client	Mr & Mrs McCall		
Project	4 Meiklewood Avenue, Prestwick. KA9 2JR		
Type	PLANNING -		
Drawing	Section as Proposed		
Date	February 2022	Scale	1:50 - A3
Drawn By	SMcCR		
Job Ref.		Drawing No.	
21/1234		- 9	