



① Proposed Elevation from Line B-B
Scale 1:100

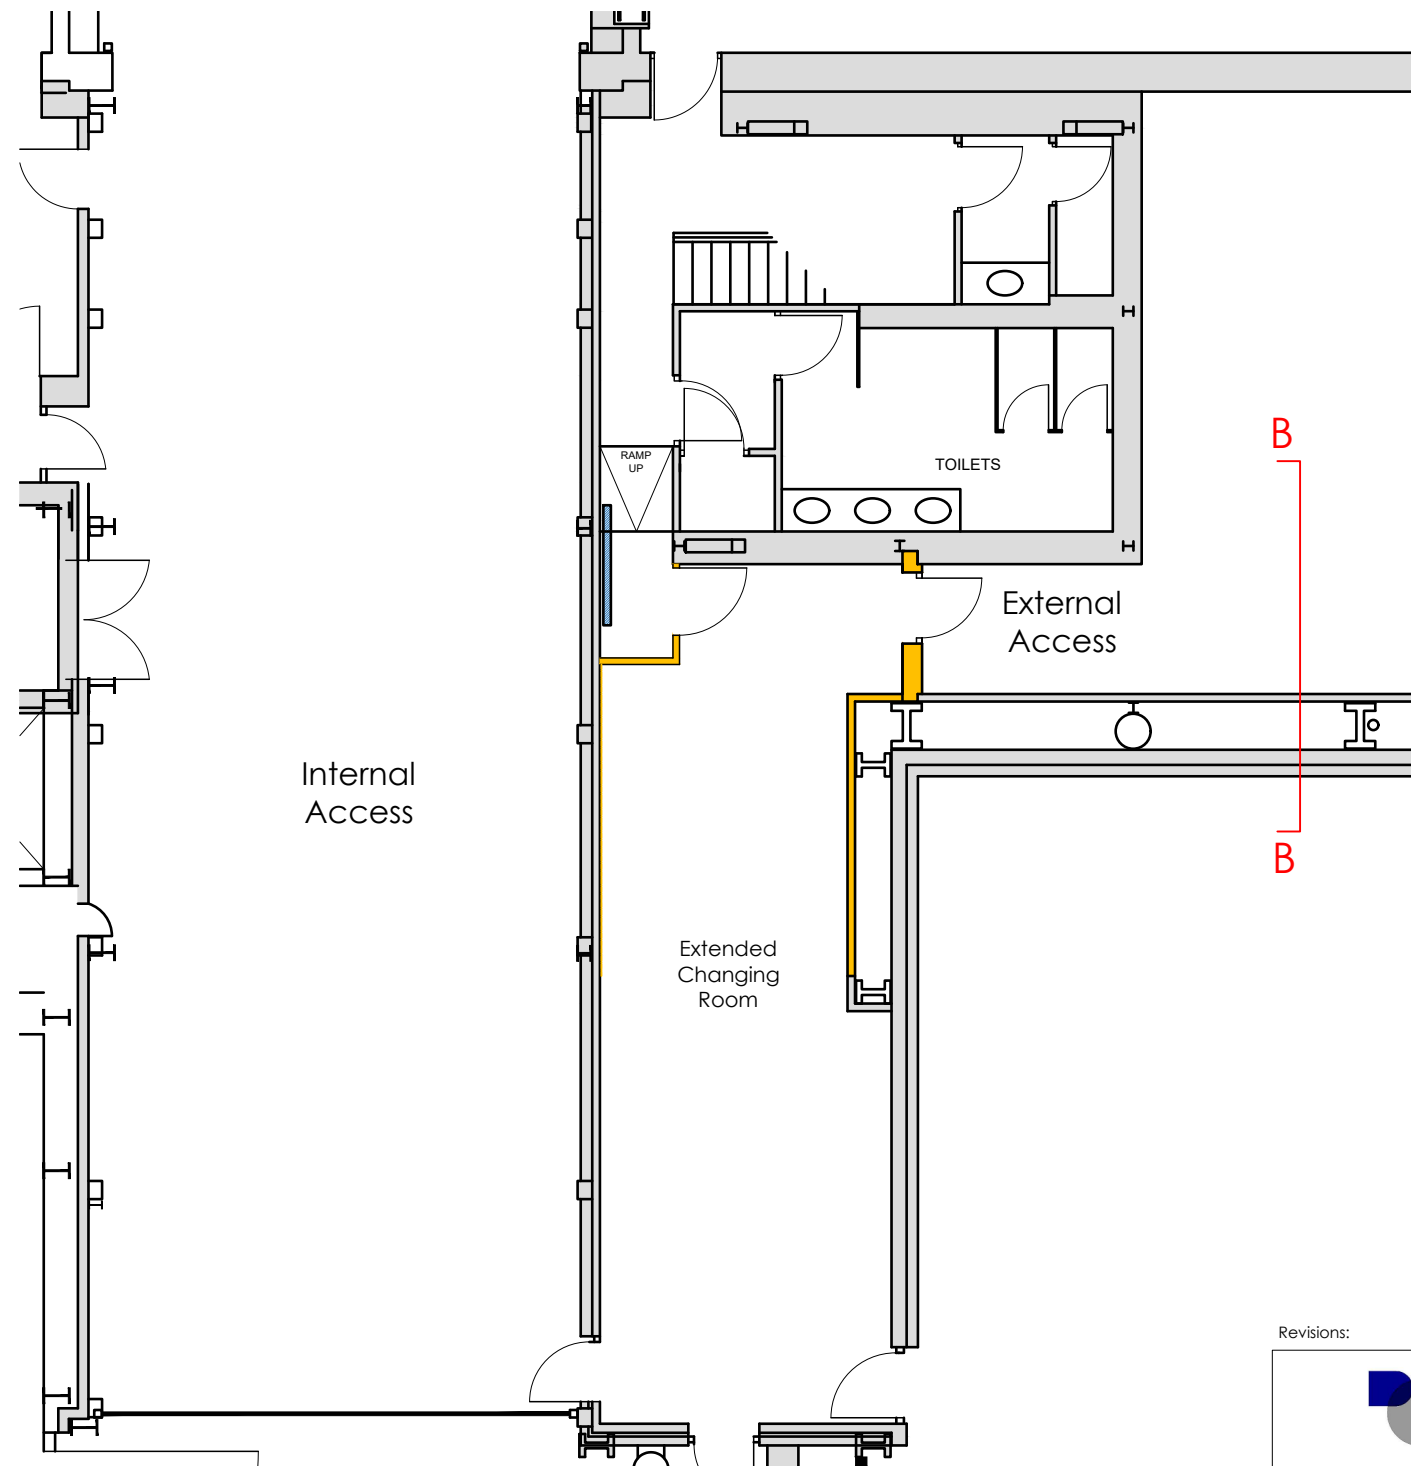

② Proposed Plan
Scale 1:100

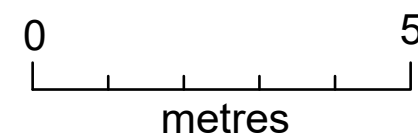

Revisions:

	61 Cromwell Road Southampton Hampshire, SO15 2JE Tel: 023 8022 2292
Primmer Olds BAS — Chartered Surveyors —	

Project Title:	Changing Room Airbus Stevenage
----------------	--------------------------------------

Drawing Title:	Proposed Plans & Elevation
----------------	----------------------------

Client	Airbus
--------	--------

Dwg No:	P006100_110	Scale	1:100 @ A3
---------	-------------	-------	------------

Drawn	AW	Date	April 2022
-------	----	------	------------

All dimensions are in millimeters and are to be checked on site.
Contact Primmer Olds BAS with any queries and to report any discrepancies.