



① Proposed Elevation from Line B-B
Scale 1:100

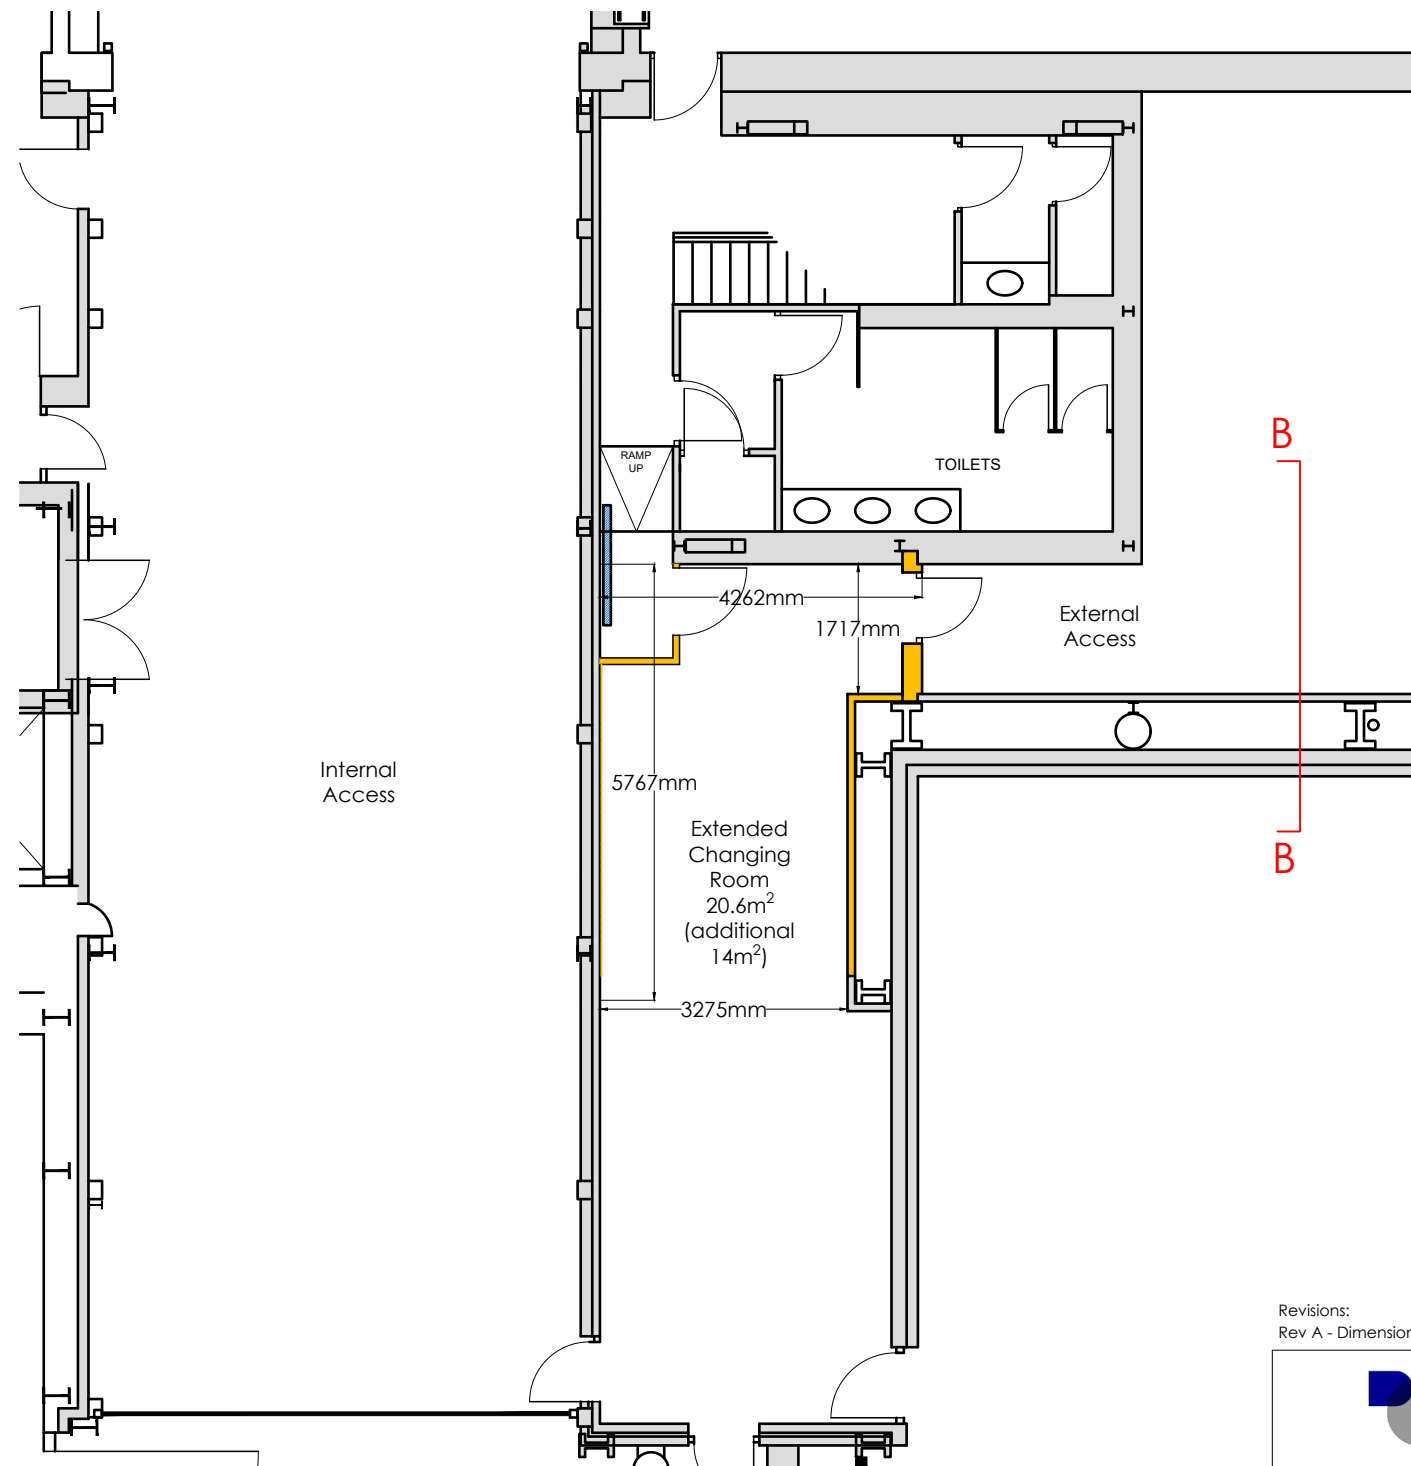

② Proposed Plan
Scale 1:100

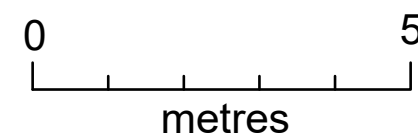

Revisions:
Rev A - Dimensions added - 10.05.2022

61 Cromwell Road
Southampton
Hampshire, SO15 2JE
Tel: 023 8022 2292

Primmer Olds BAS
— Chartered Surveyors —

Project Title:		Changing Room Airbus Stevenage	
Drawing Title:		Proposed Plans & Elevation	
Client	Airbus		
Dwg No:	P006100_110	Scale	1:100 @ A3
Drawn	AW	Date	April 2022

All dimensions are in millimeters and are to be checked on site.
Contact Primmer Olds BAS with any queries and to report any discrepancies.