
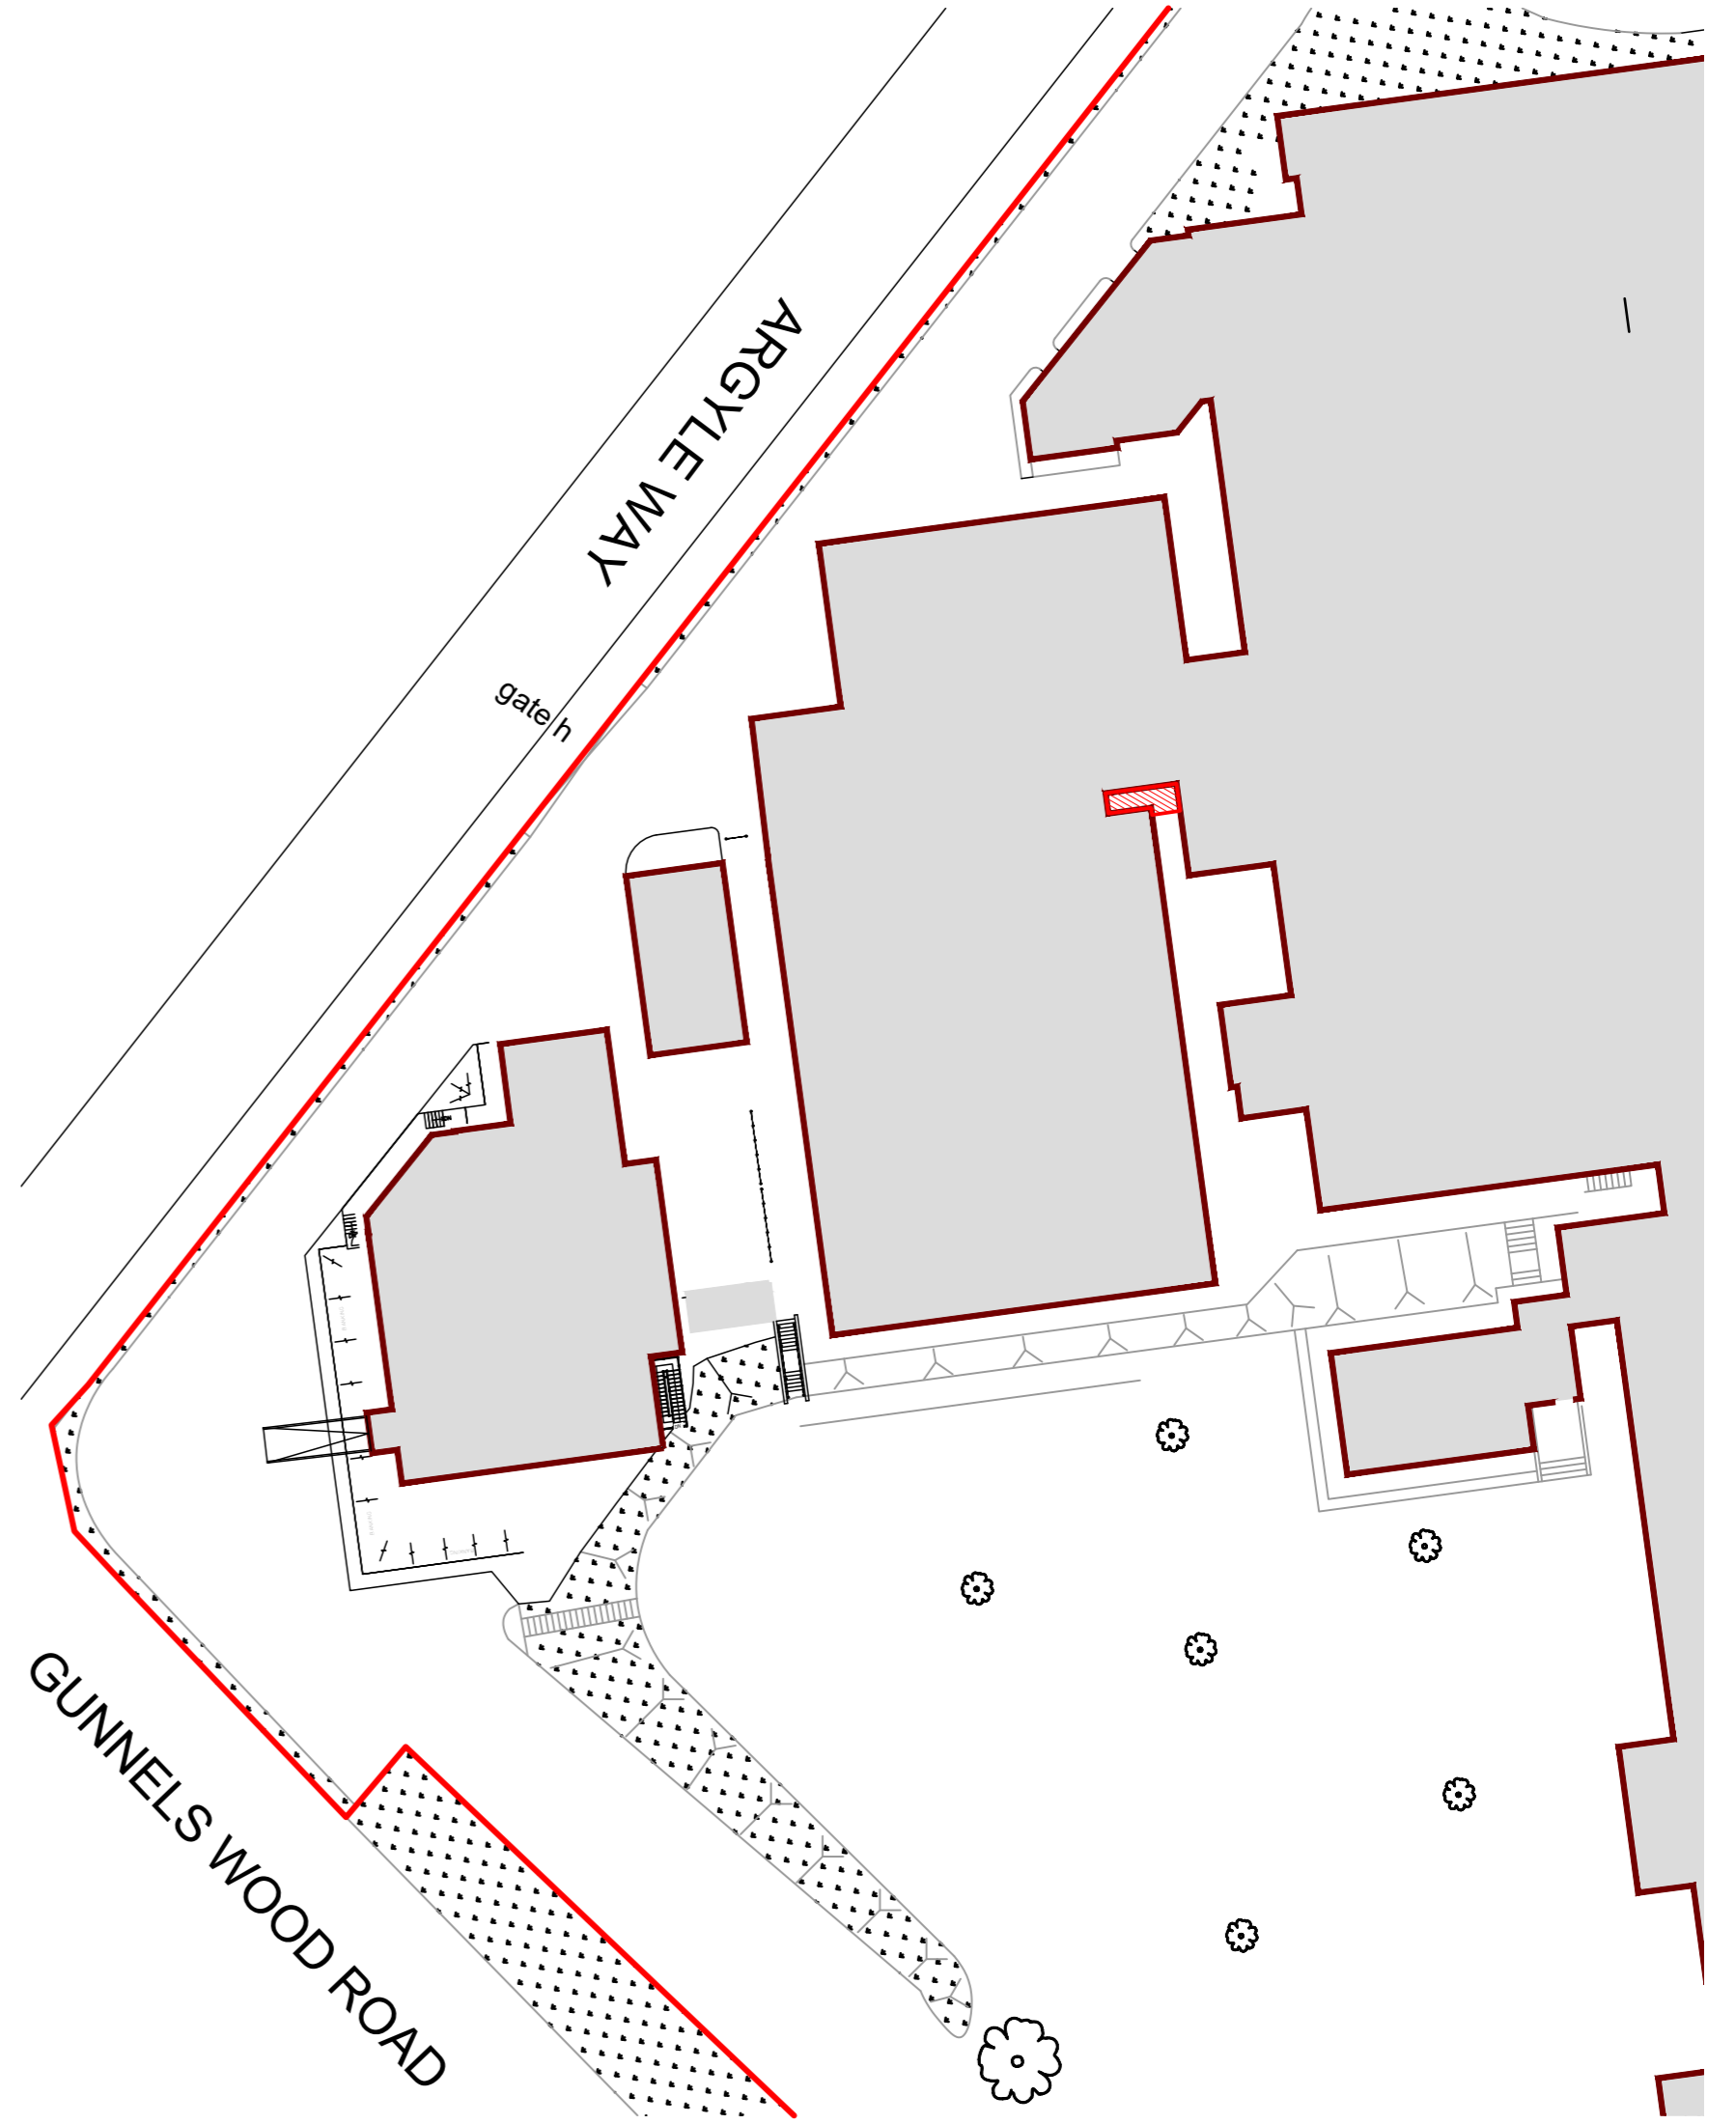



① Site Location Plan  
Scale 1:1250

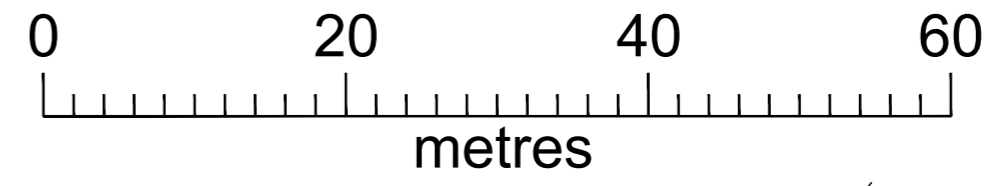

② Block Plan  
Scale 1:500

© Crown copyright 2021 Ordnance Survey 100063143

Revisions:



61 Cromwell Road  
Southampton  
Hampshire, SO15 2JE  
Tel: 023 8022 2292  
— Chartered Surveyors —

Project Title:		Changing Room Airbus Stevenage	
Drawing Title: Site Location & Block Plan			
Client:	Airbus		
Dwg No:	P006100_001	Scale:	1:500 @ A2 1:1250 @ A2
Drawn:	AW	Date:	April 2022

All dimensions are in millimeters and are to be checked on site. Contact Primmer Olds BAS with any queries and to report any discrepancies.