


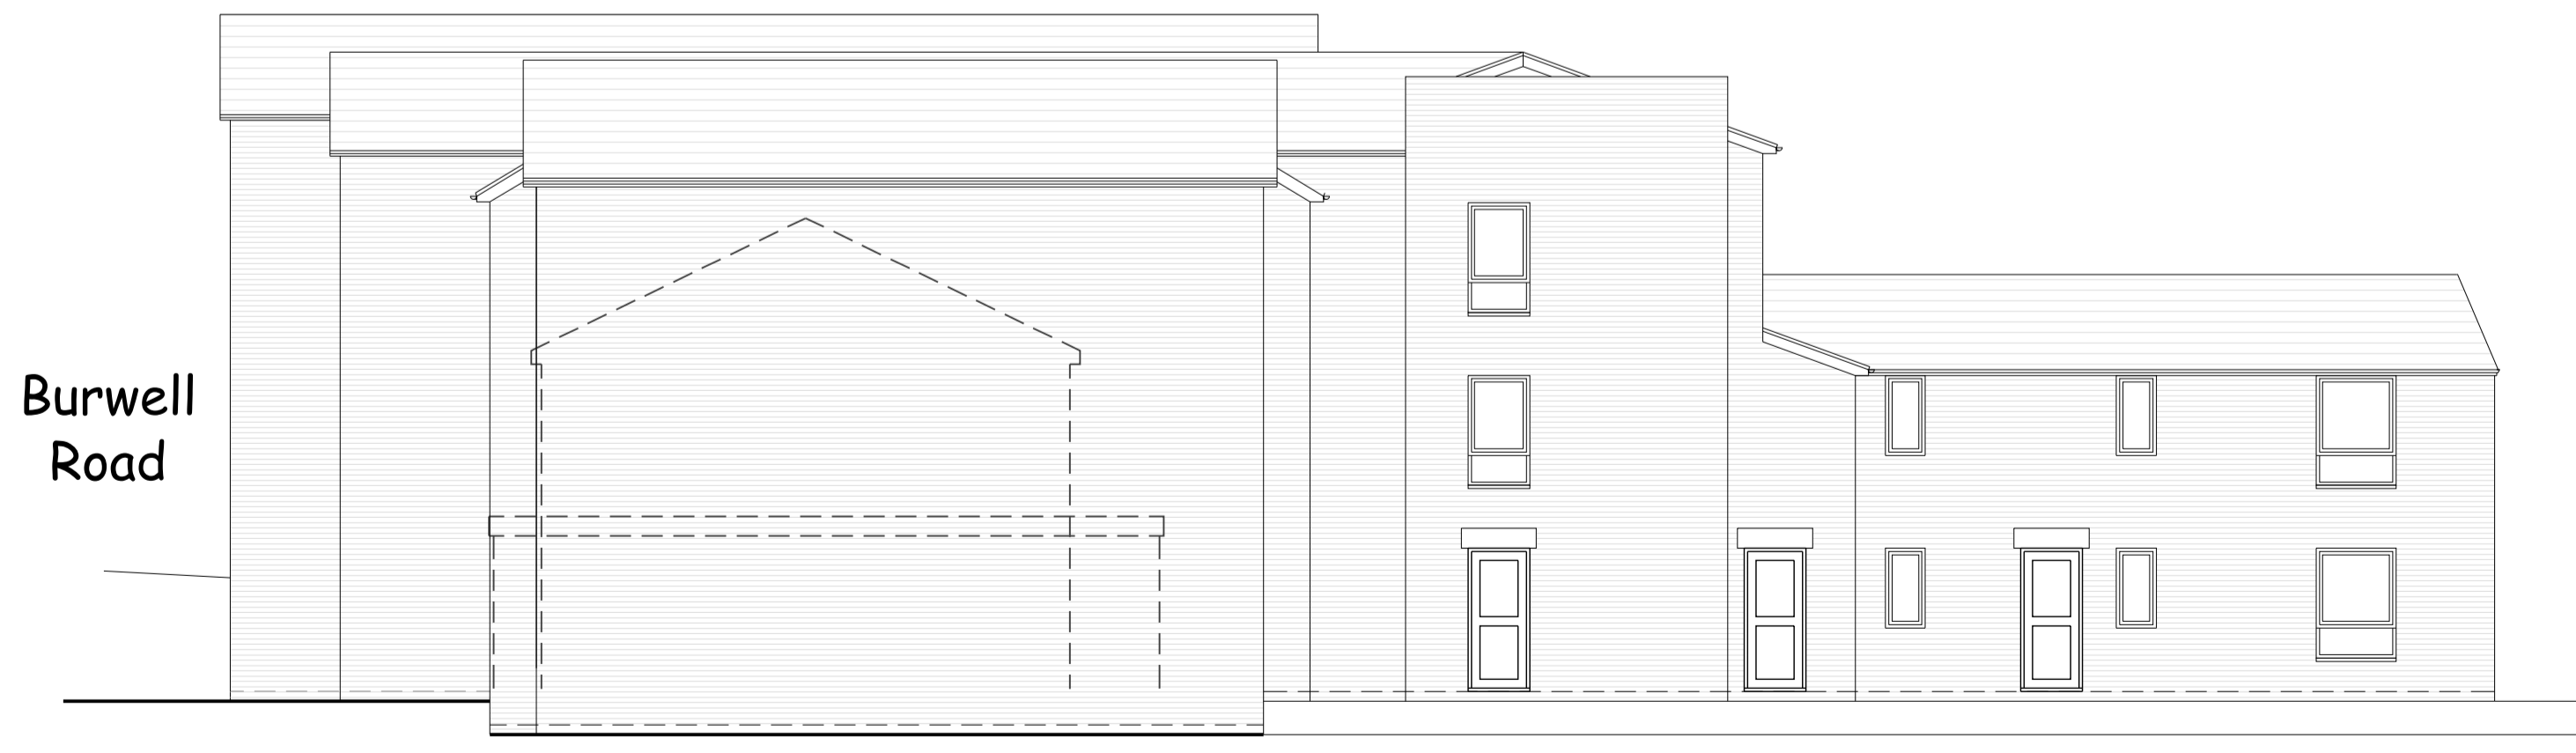

Street Elevation
Burwell Road



Elevation to Chertsey Rise




Internal Elevation



Rear Elevation (from service road)

notes:
 any discrepancies should be reported immediately
 all dimensions should be checked on site prior to commencement of work
 site/survey based on ordnance survey information provided by prodact systems plc. (www.promap.co.uk) prodact does not guarantee that all past or current uses or features will be identified in the product
 the product does not give details about the actual state or condition of the site nor should it be used or taken to indicate or exclude actual suitability or unsuitability of the site for any particular purpose, or relied upon for determining salability or value, or used as a substitute for any physical investigation or inspection.
 drawings to be read in accordance with the dwelling emission rate (derter) calculation, the building must be built 'as designed' meeting the criteria set for air permeability.
 © HERTFORD PLANNING SERVICE
 note
 when printing off pdfs,
 it is the responsibility of the user to verify that the resulting prints are to scale on the appropriate sized sheet,
 also that the scale bars on the plan measure correctly.

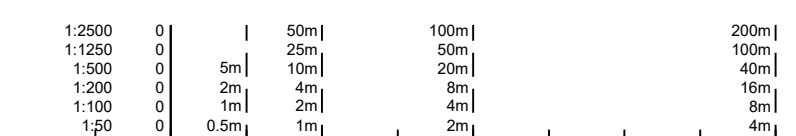

Westgate House, 37-41 Castle Street, Hertford, Herts SG14 1HH Tel: 01992 552173 Fax: 01992 587643 Email: contact@hertfordplanning.co.uk www.hertfordplanning.co.uk	
Description	Burwell 10 & 10a
Project	Stevenage SG2 9RF
Drawing	Proposed Elevations
Date	08/04/2022
Scale	1:100
Sheet size	A1
Drawn	mRn
13761-P203-1st	