



Sign elevations

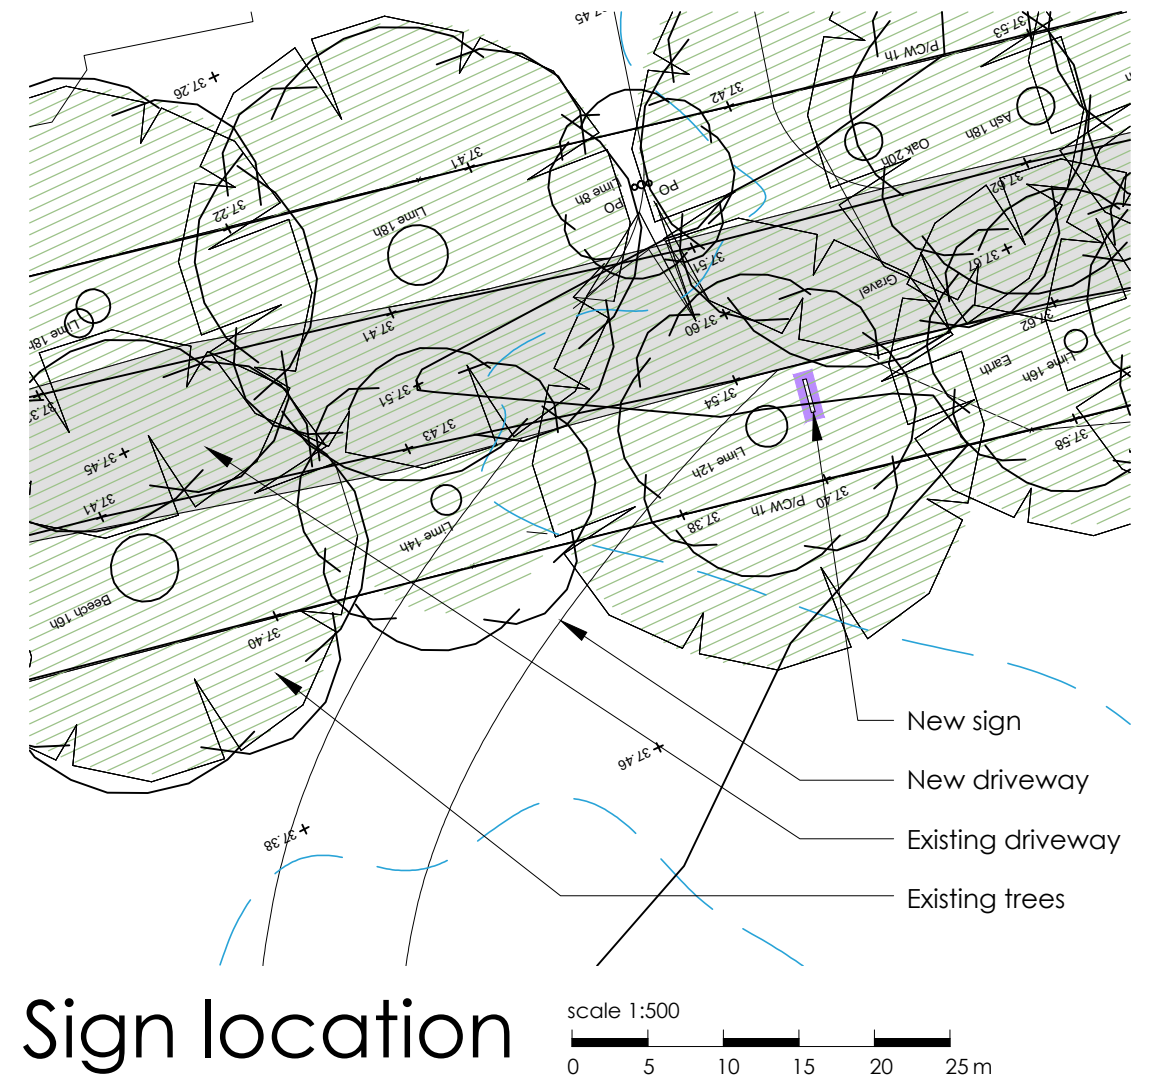

Sign location

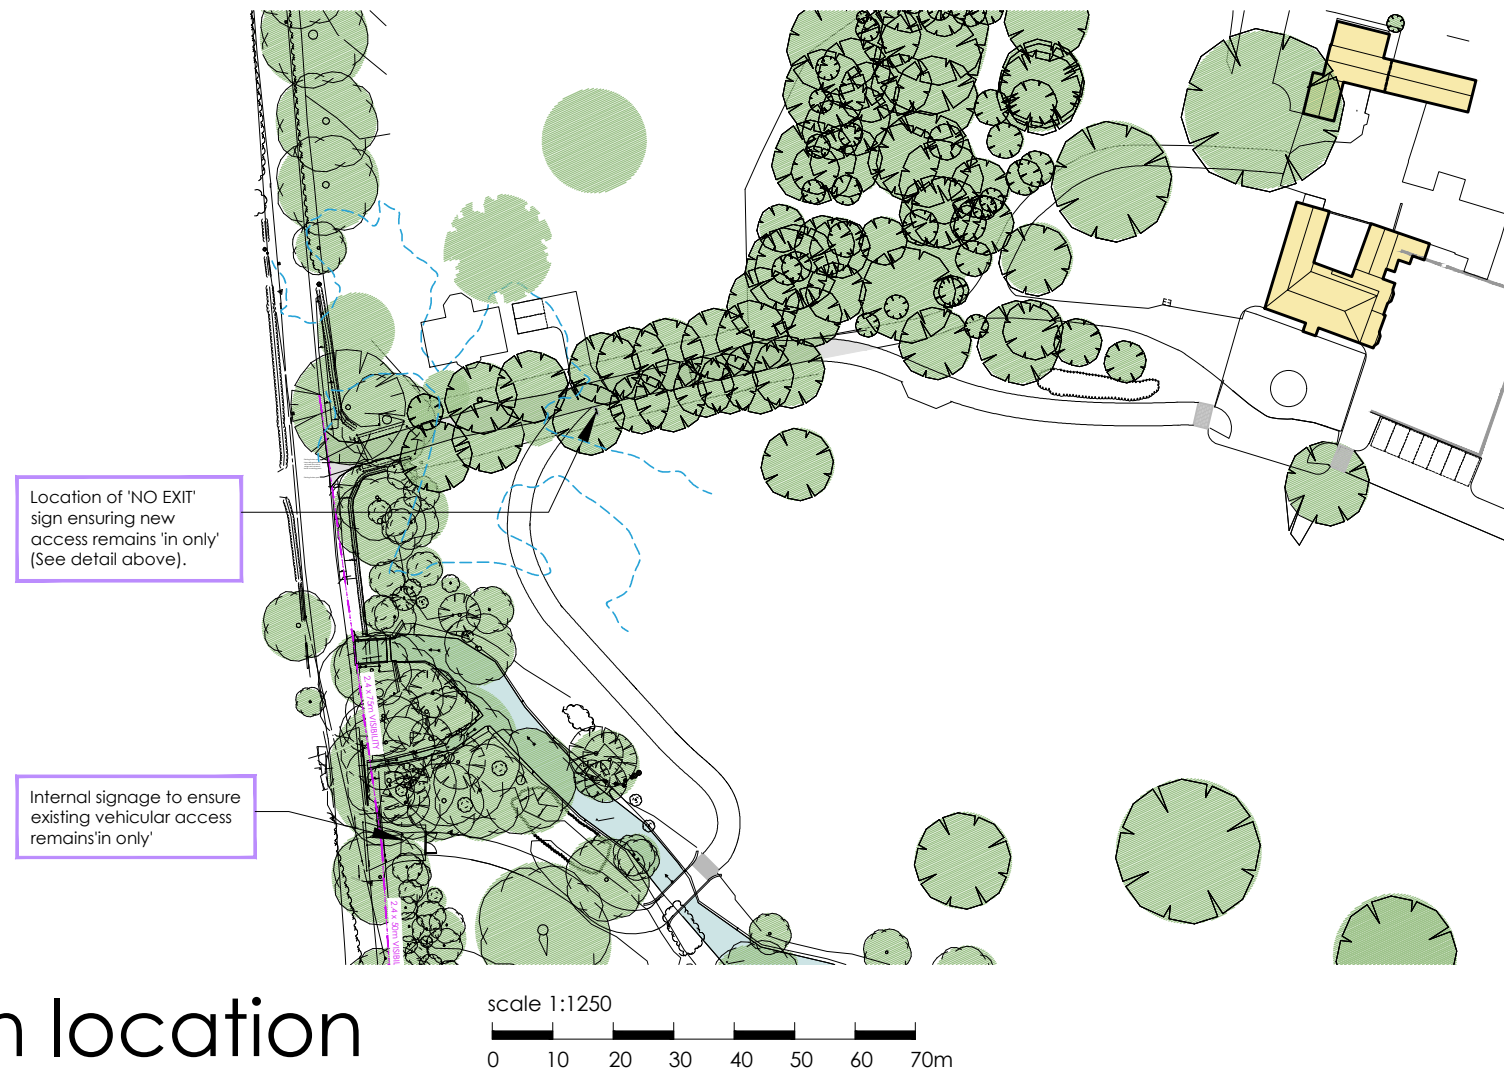

Sign location



Example

LAST & TRICKER
PARTNERSHIP

3 Lower Brook Mews,
Lower Brook Street
Ipswich, Suffolk, IP4 1RA
01473 252961 / 01473 233129
www.lastandtricker.co.uk
info@lastandtricker.co.uk

Client: **Mr & Mrs R Stewart**

Project: **Proposed New Bridge and Driveway at Buxhall Vale, Buxhall, Suffolk, IP14 3DH.**

Drawing: **Proposed Signage Location & Elevations**

Date: **Apr '22** Scale: **1:20, 500, 1250 at A3** Drawn: **BR**

Job No: **5546** Drwg No: **11** Revision: **-**