

## modece architects


4 The Old Fox Yard, Ipswich Street, Stowmarket, IP14 4AB t.01284 830085 e.studio@modece.com www.modece.com


client ALEX & ALEXANDRA BLACK

The Old Chapel, The Green, Thorpe Morieux, Suffolk, IP30 0NZ dwg title EXISTING & PROPOSED PLANS

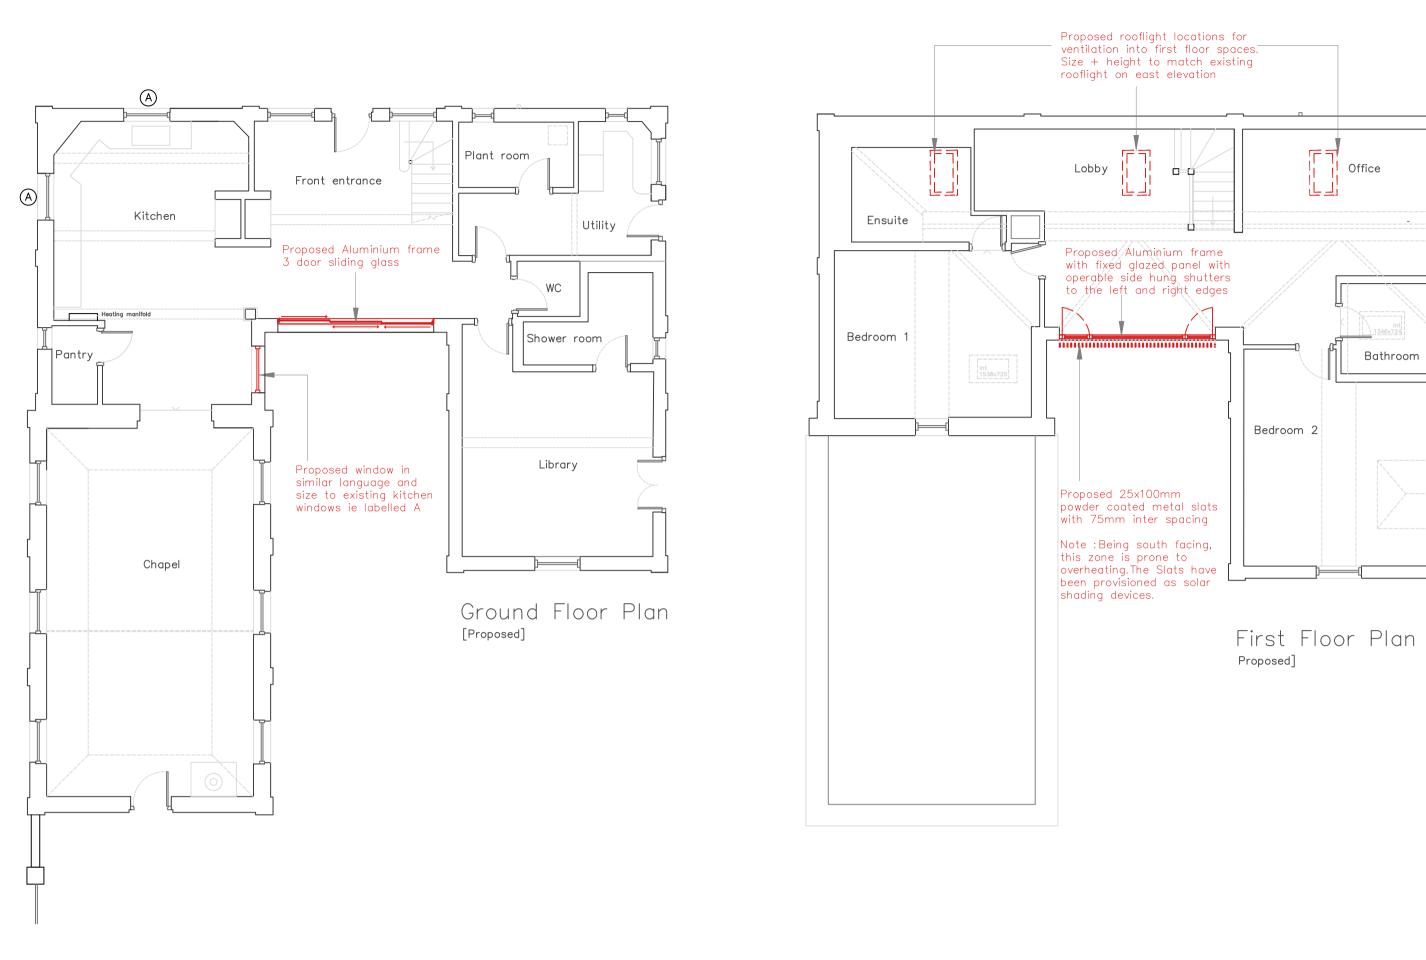

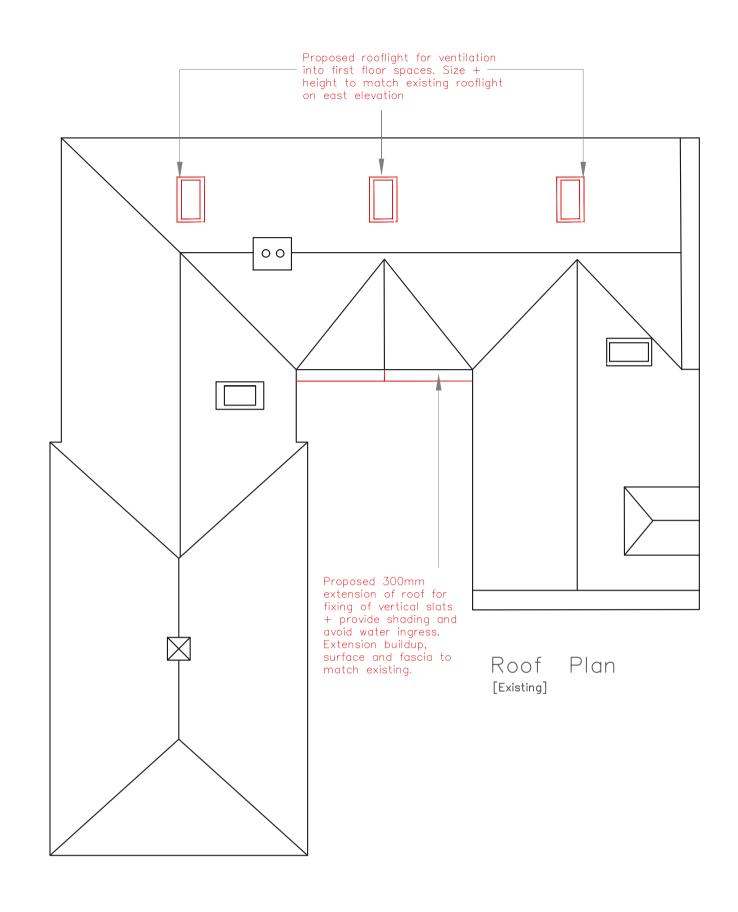

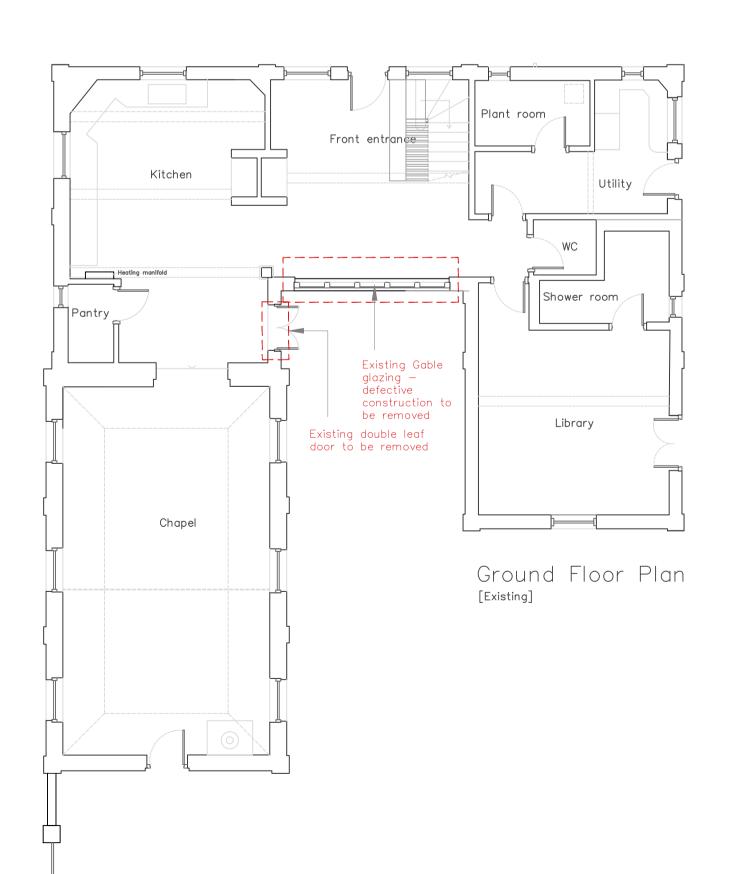

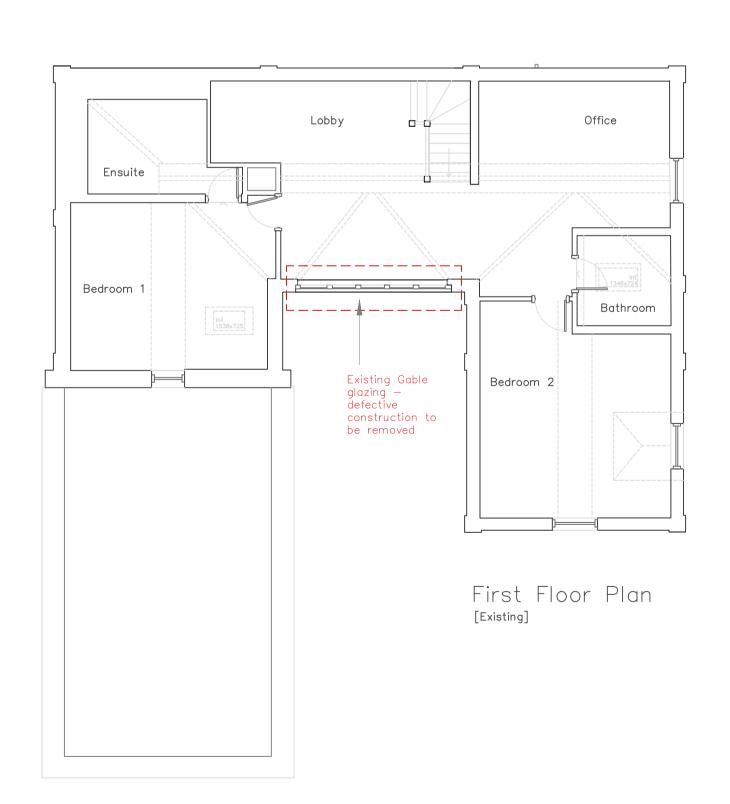

Office

Bathroom

