


scale	drawn	date	project no	dwg no	rev
1:1000 @ A3	SR	09/05/2022	2070	001	

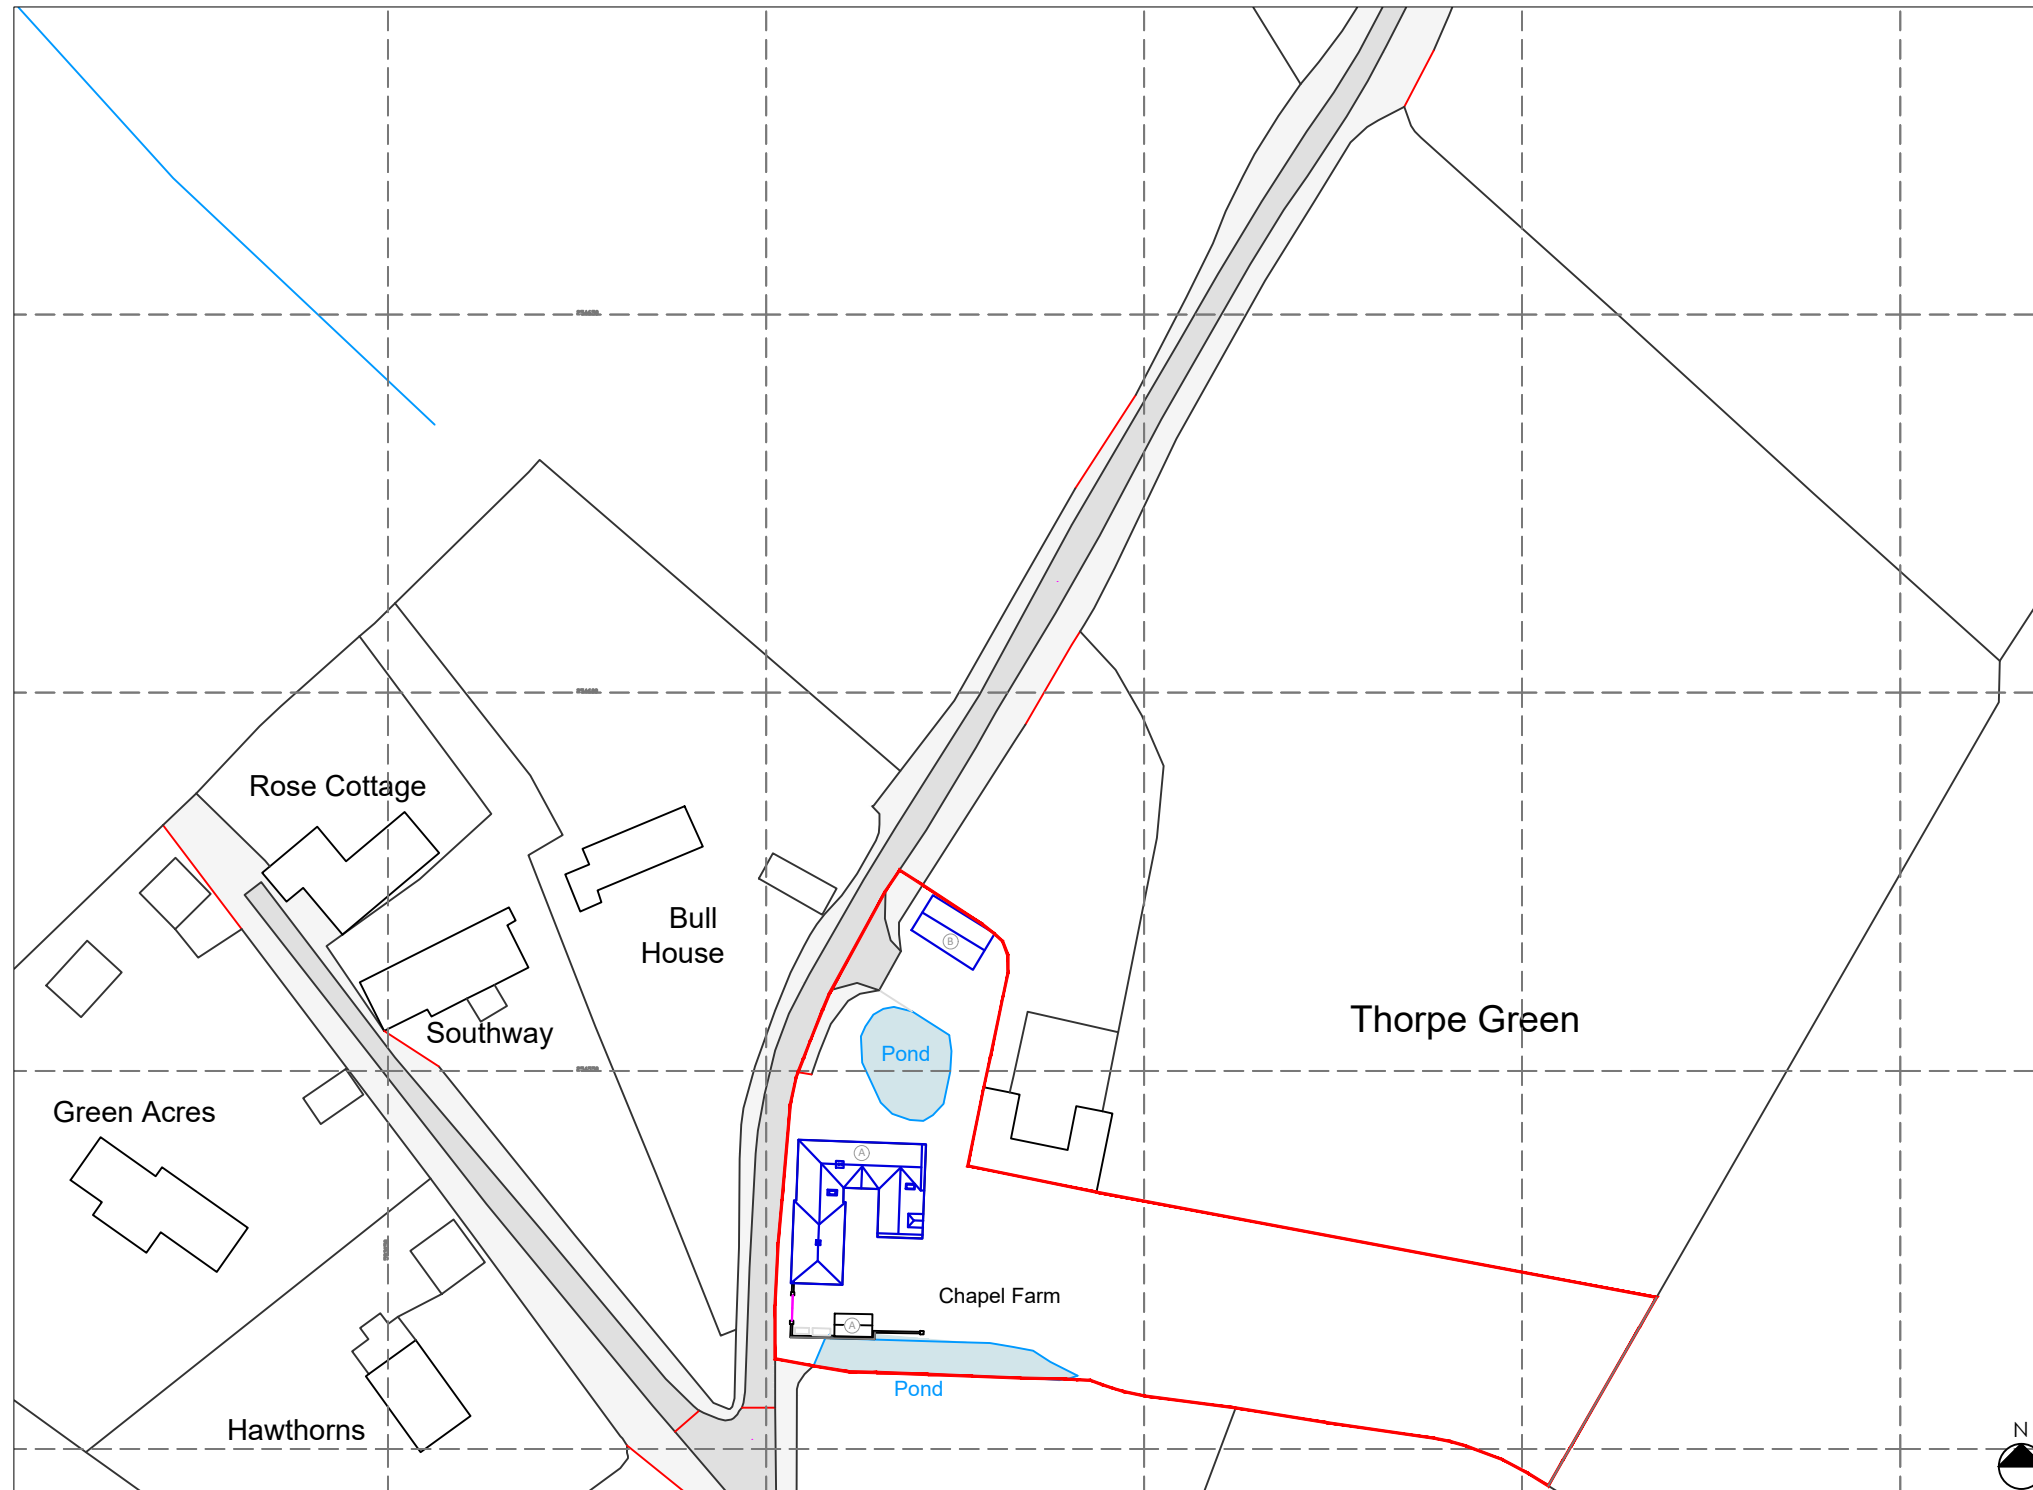

- A. Existing Residence - The Old chapel  
 [Proposed interventions refer dwgs 100,200]
- B. Existing Cartlodge
- C. New garden shed 3m by 5m

SITE LOCATION PLAN \_ 1:1000

