



This drawing is COPYRIGHT. It must not be reproduced or disclosed to third parties without our prior permission. Do not scale from this drawing, or, interrogate and use electronic information.

Any discrepancies should be reported immediately.

Any surveyed information incorporated within this drawing cannot be guaranteed as accurate unless confirmed by a fixed dimension. All dimensions are in millimetres unless noted otherwise.

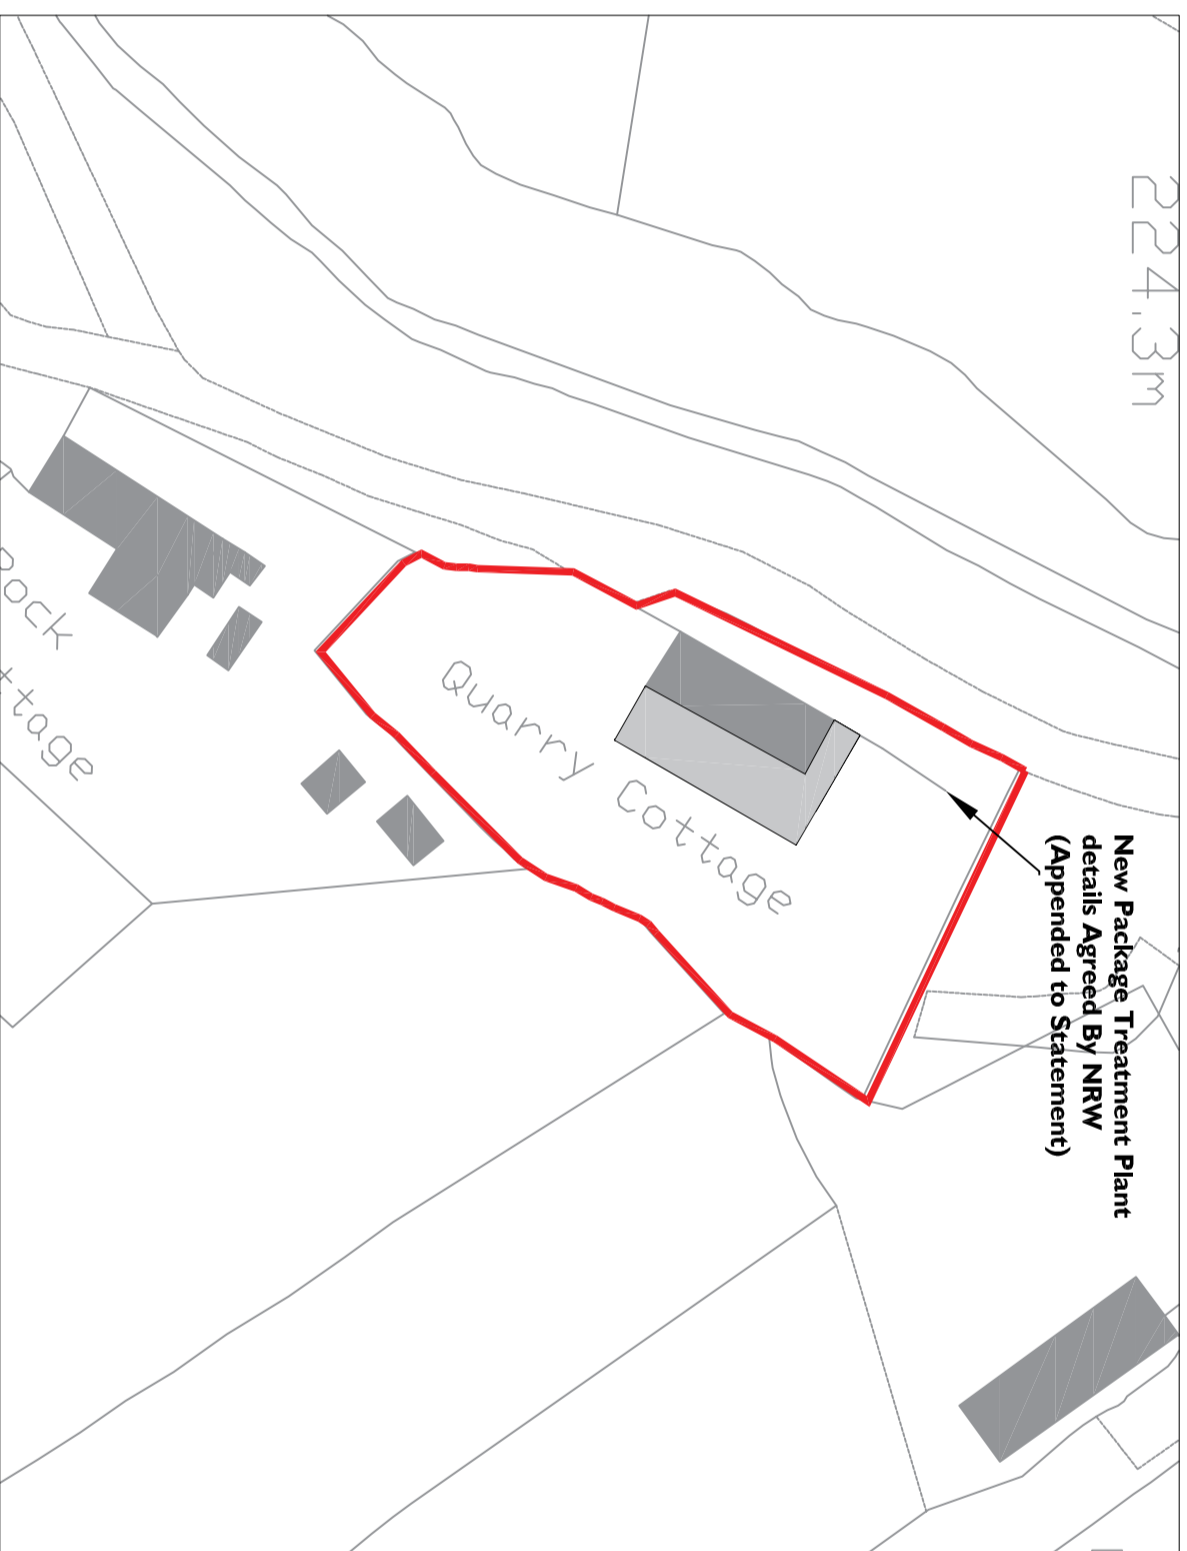

Existing

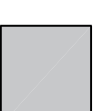

Proposed



Application Site Boundary



Project Retrospective Planning Application to Quarry Cottage, City, Sarn, SY16 4HH	
Drawing Status Stage 3a (Planning)	
Scale 1:500	Date 17.03.22
Drawn by LT	Checked HB
Drawing Title Proposed Block Plan	
Drawing No X014.3a.3.302	Rev