


North West

South East

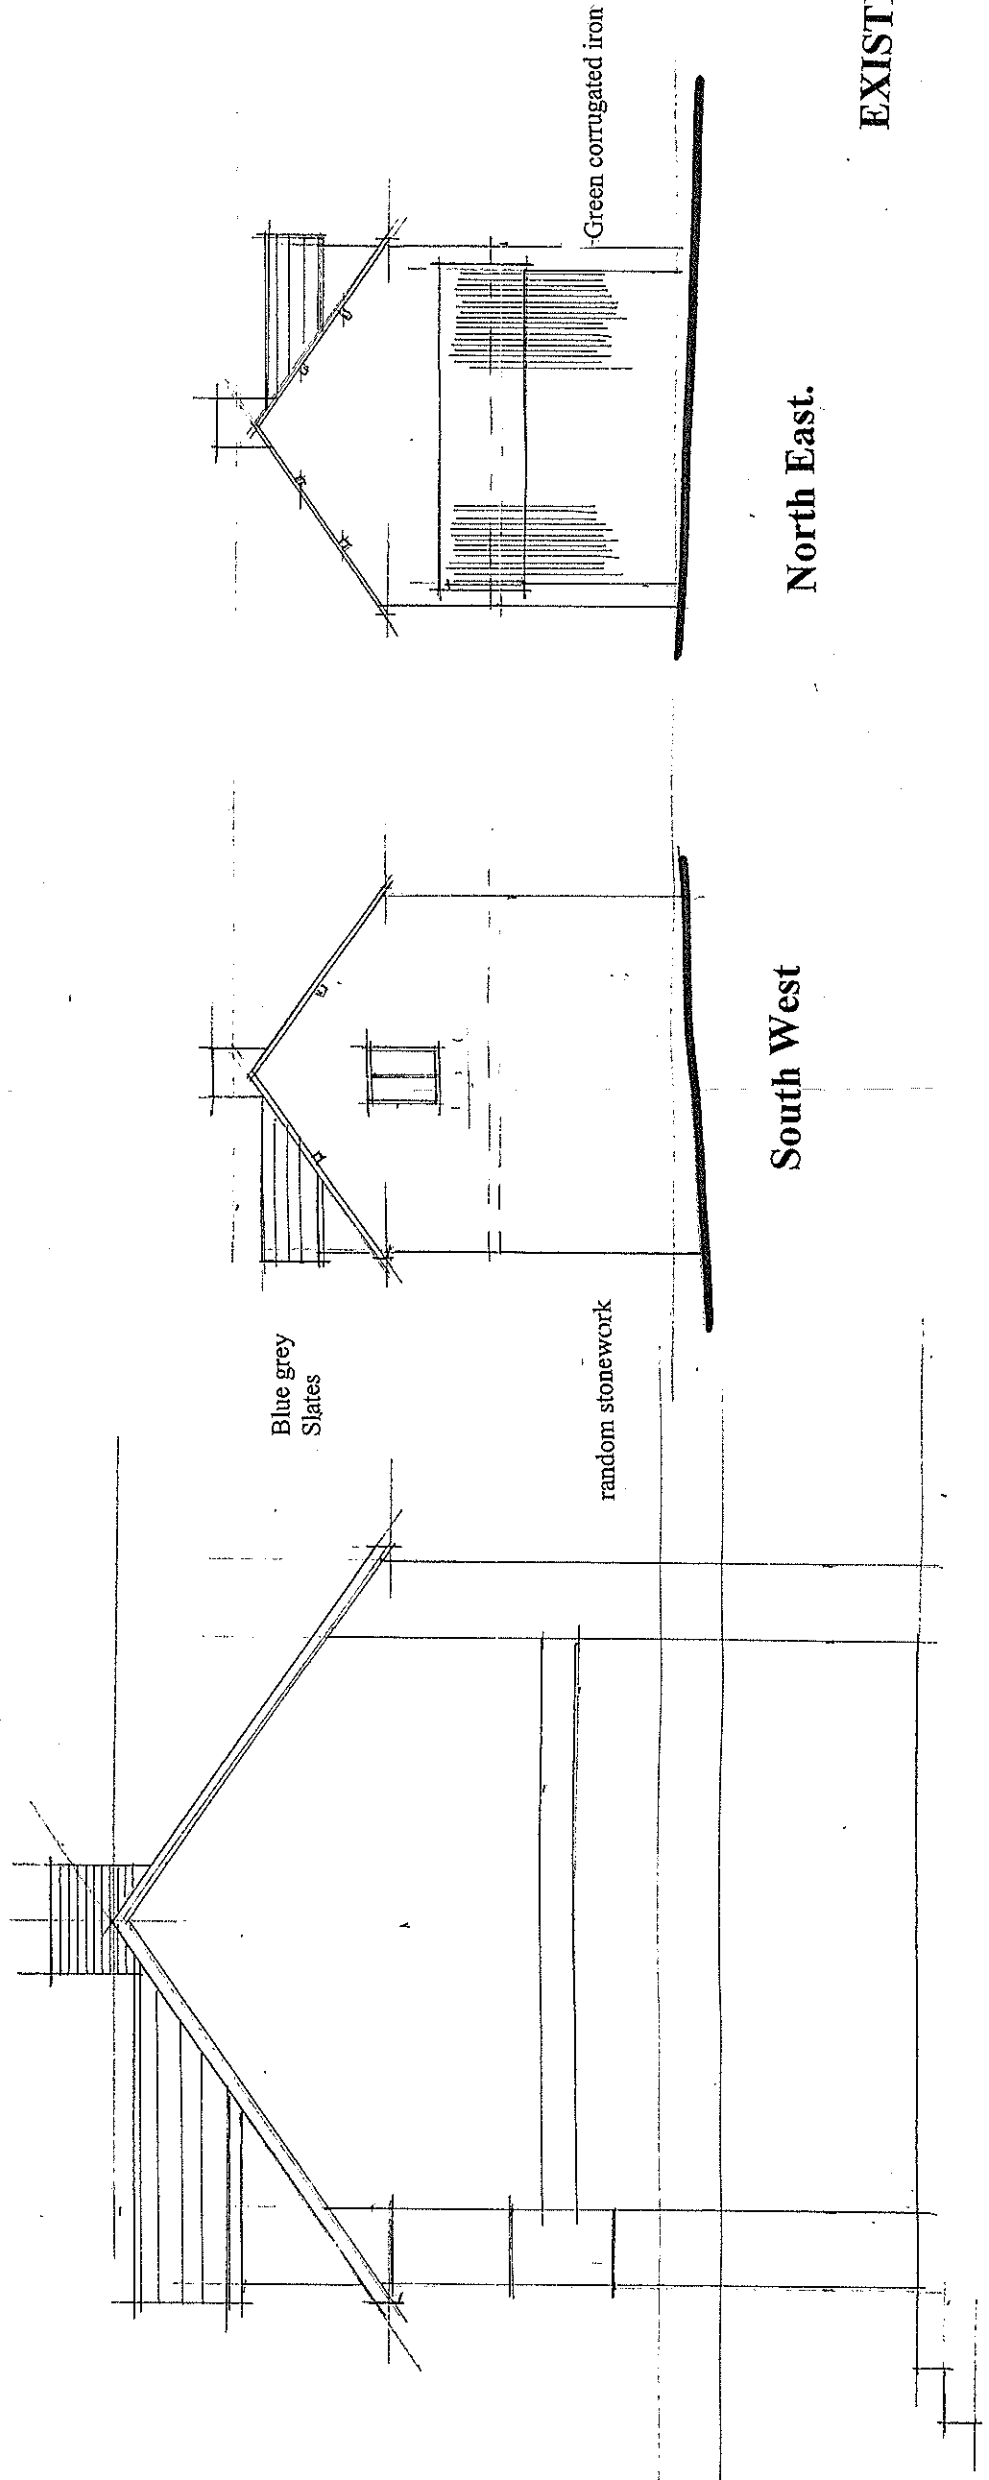

South West

North East.

EXISTING ELEVATIONS

SECTION THRO