



This drawing is COPYRIGHT. It must not be reproduced or disclosed to third parties without our prior permission. Do not scale from this drawing, or, interrogate and use electronic information.

Any discrepancies should be reported immediately.

Any surveyed information incorporated within this drawing cannot be guaranteed as accurate unless confirmed by a fixed dimension. All dimensions are in millimetres unless noted otherwise.

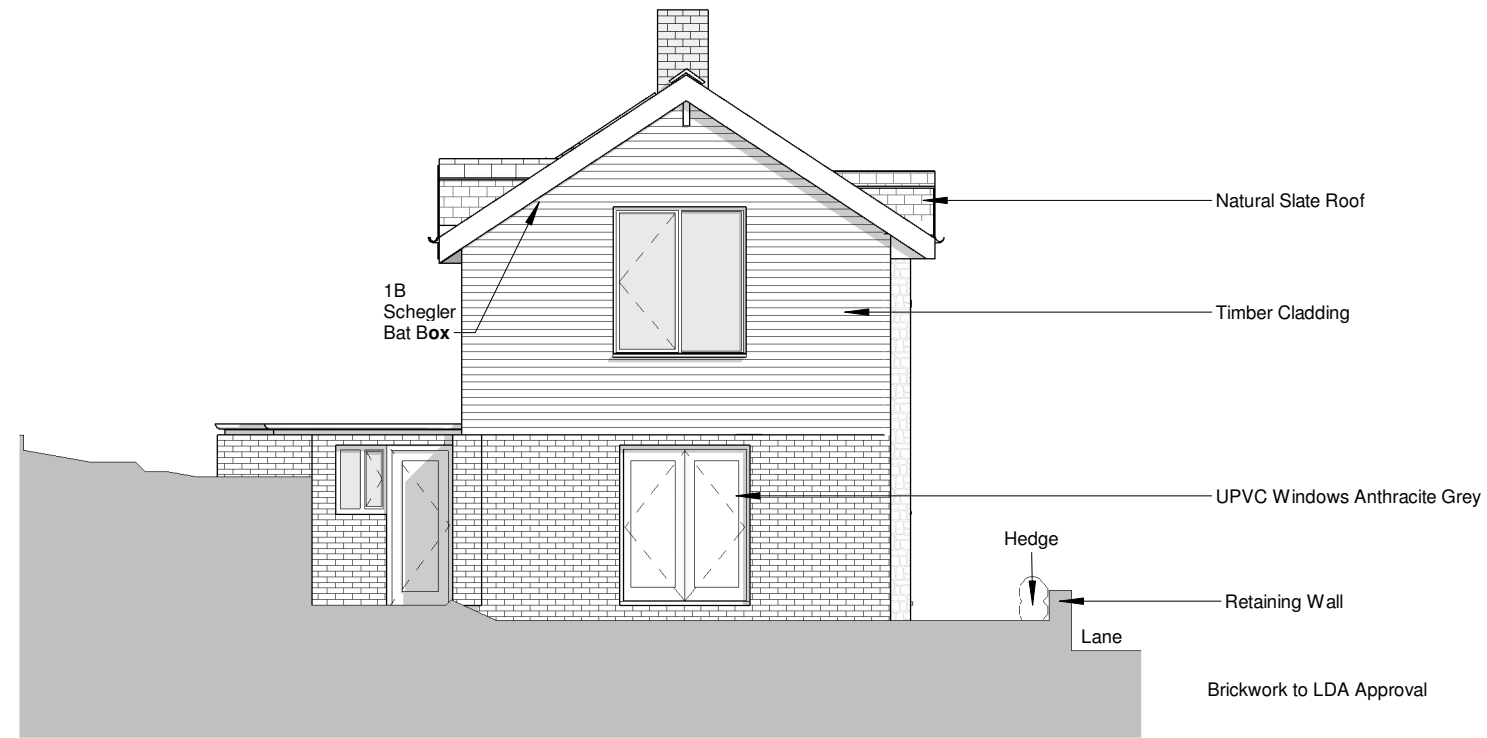

Side Elevation
1 : 100

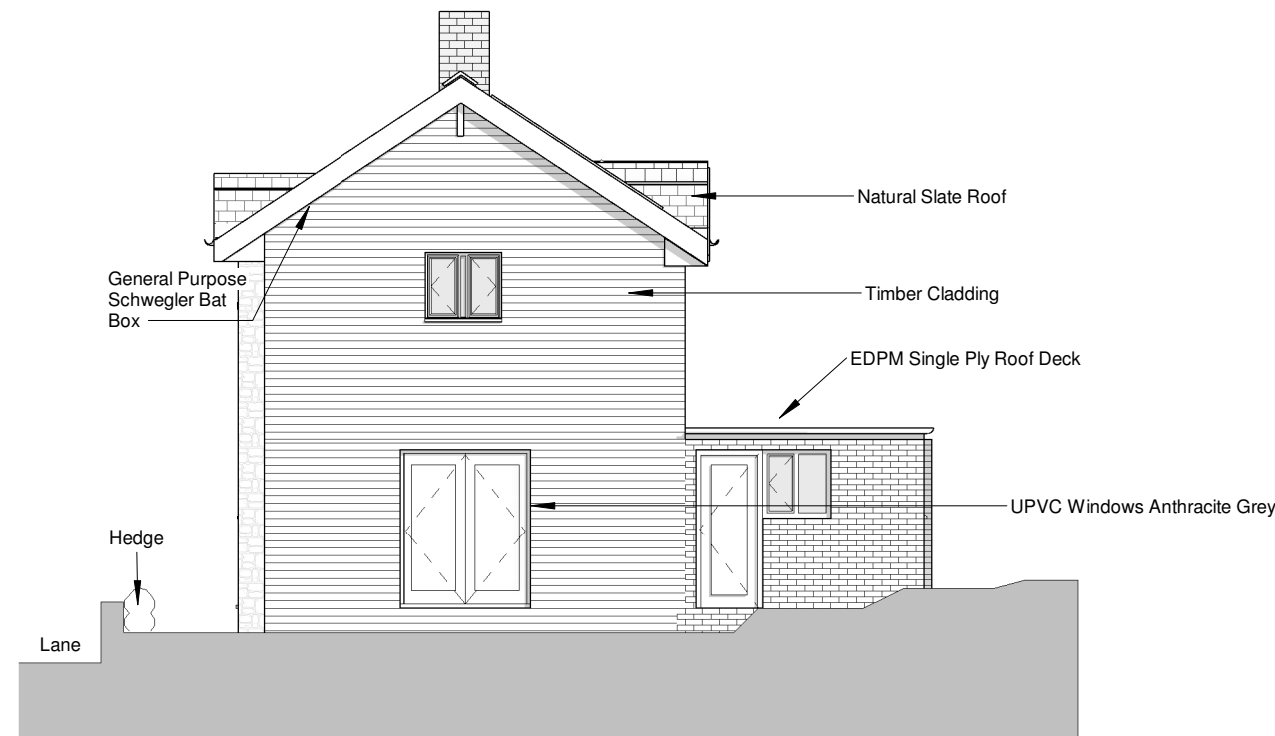

Side Elevation 2
1 : 100



Head Office
29 Broad Street
Newtown
Powys
SY16 2BQ
t - 01686 610311
w - www.hughesarchitects.co.uk

Project :- Retrospective Planning Application to Quarry Cottage, City, Sarn, SY16 4HH			
Drawing Status :- Stage 3a (Planning)		Drawing Title :- Proposed Elevations Sheet 2	
Scale :- 1 : 100	Date :- 16.03.22	Drawing No :- X014.3a. 3.203	Rev :- A
Drawn by :- LT	Checked :- HB		

Rev A - HB - Revised to PCC comments - 05.05.22