


First floor plan

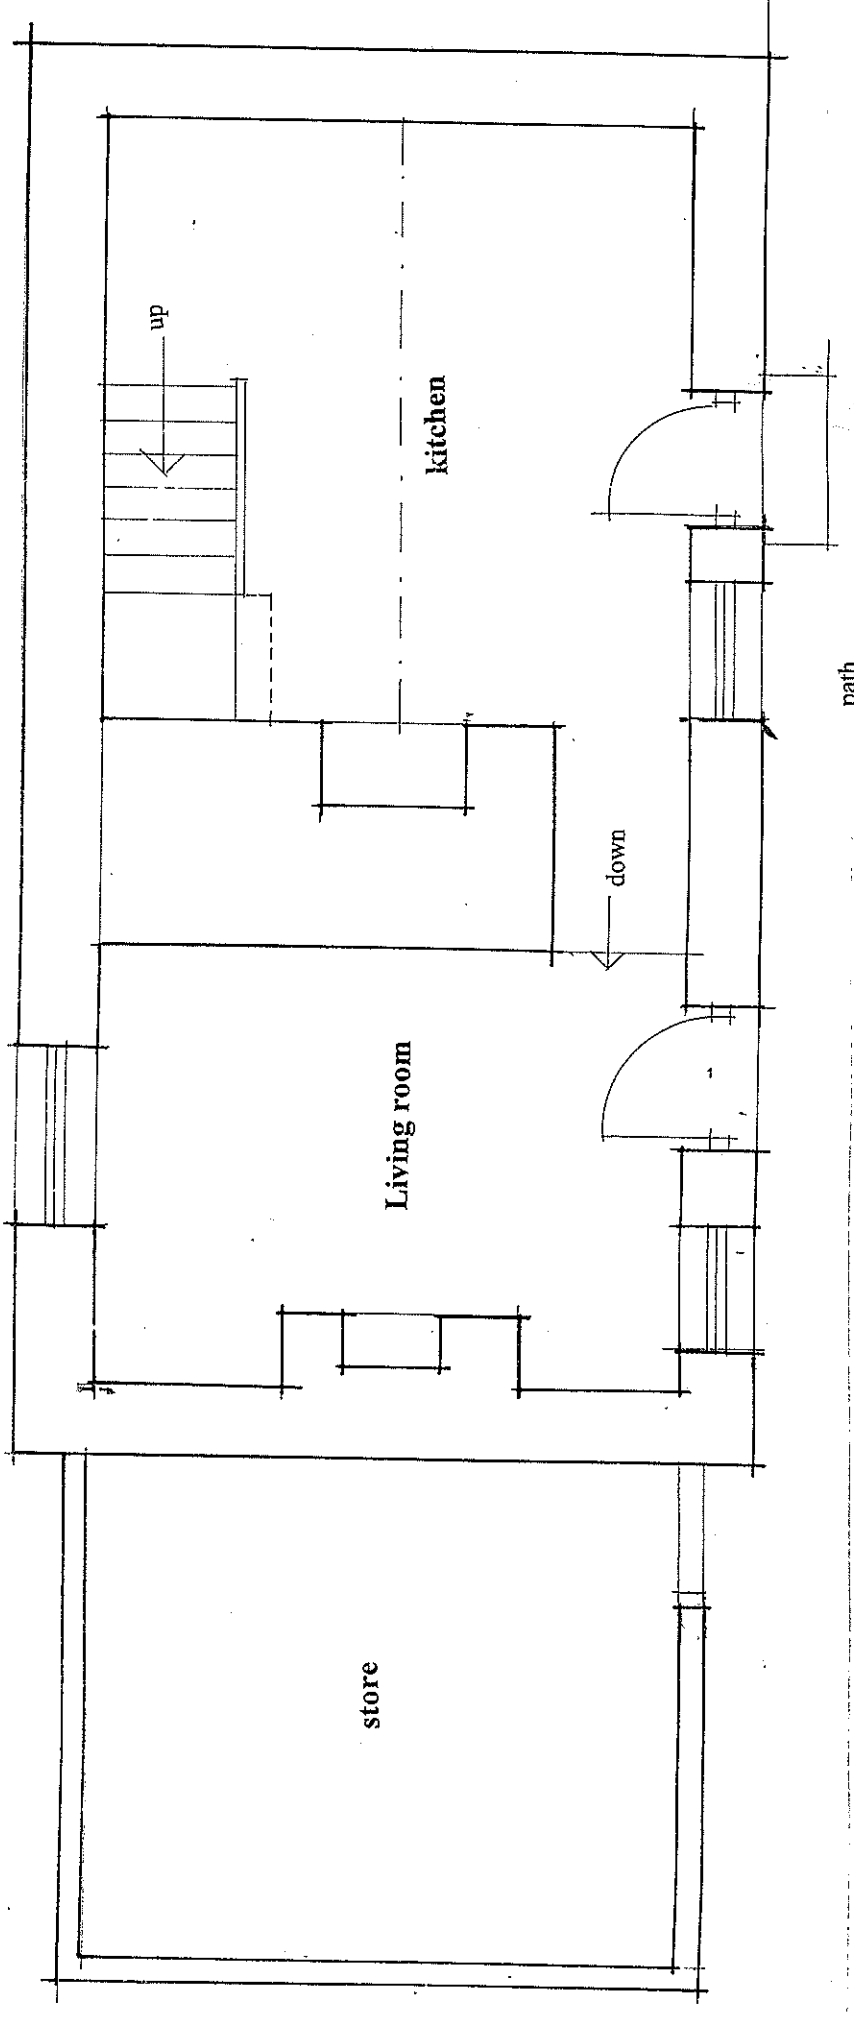

ground floor plan.

vehicle entrance

existing electricity pole

EXISTING PLANS

Drwg No SM.1
 Scale 1-50
 9th June 2015
 E.M-J