



- KEY:**
- Existing
 - Proposed
 - Boundary line

2 Proposed Elevation
TP02 1:50@A3

1 Proposed Plan
TP02 1:50@A3

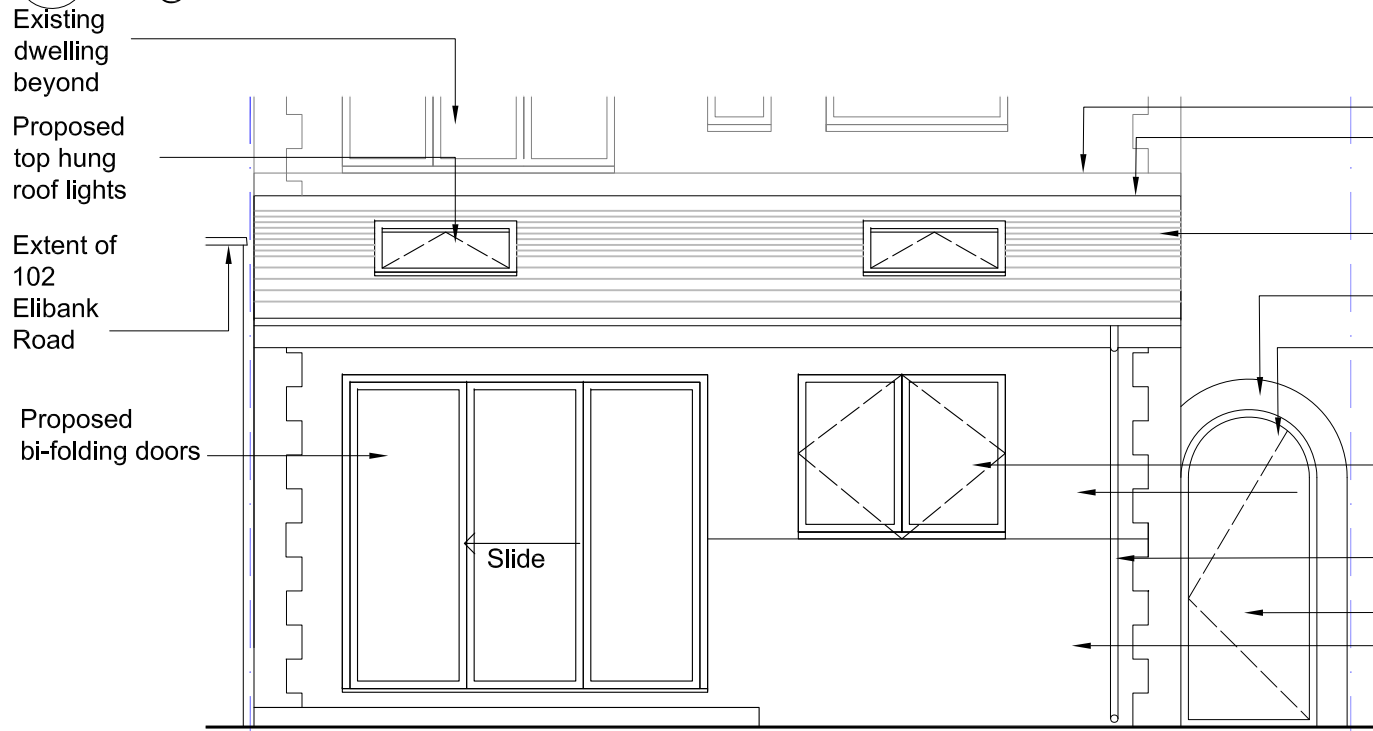

4 Proposed Elevation
TP02 1:50@A3

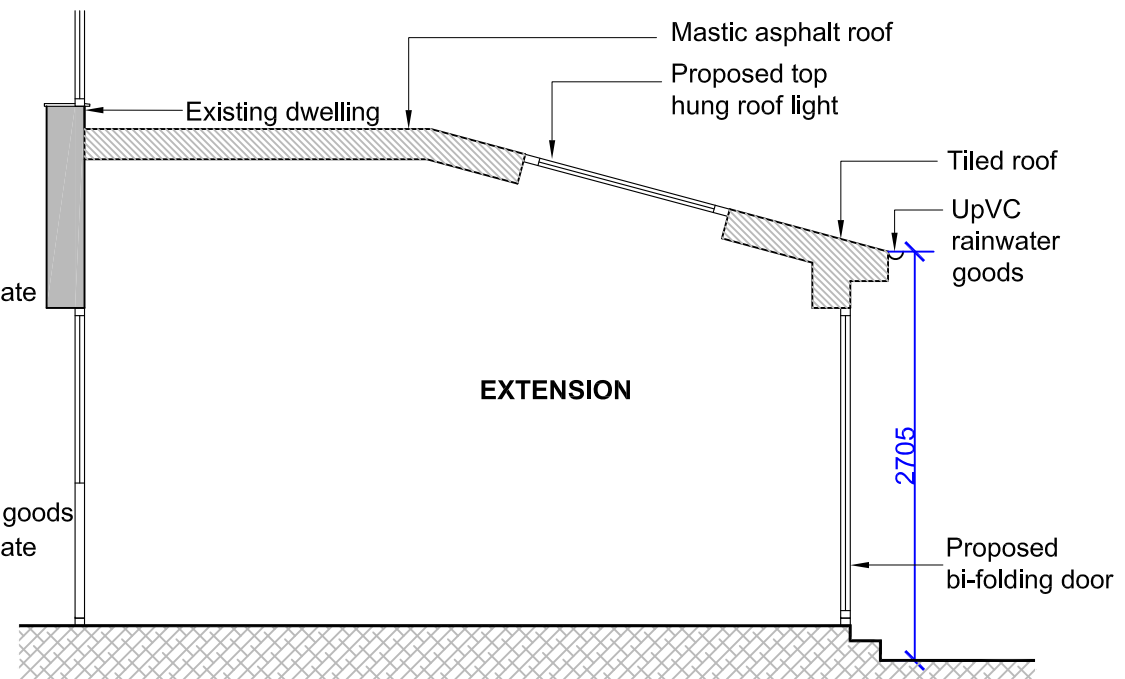

4 Proposed Section AA
TP02 1:50@A3



104 Elibank Road,
London,
SE9 1QL

Proposed Plans, Elevations
and Section

Scale: 1:50@A3

Drawing No: 2206-TP02
Revision: -