
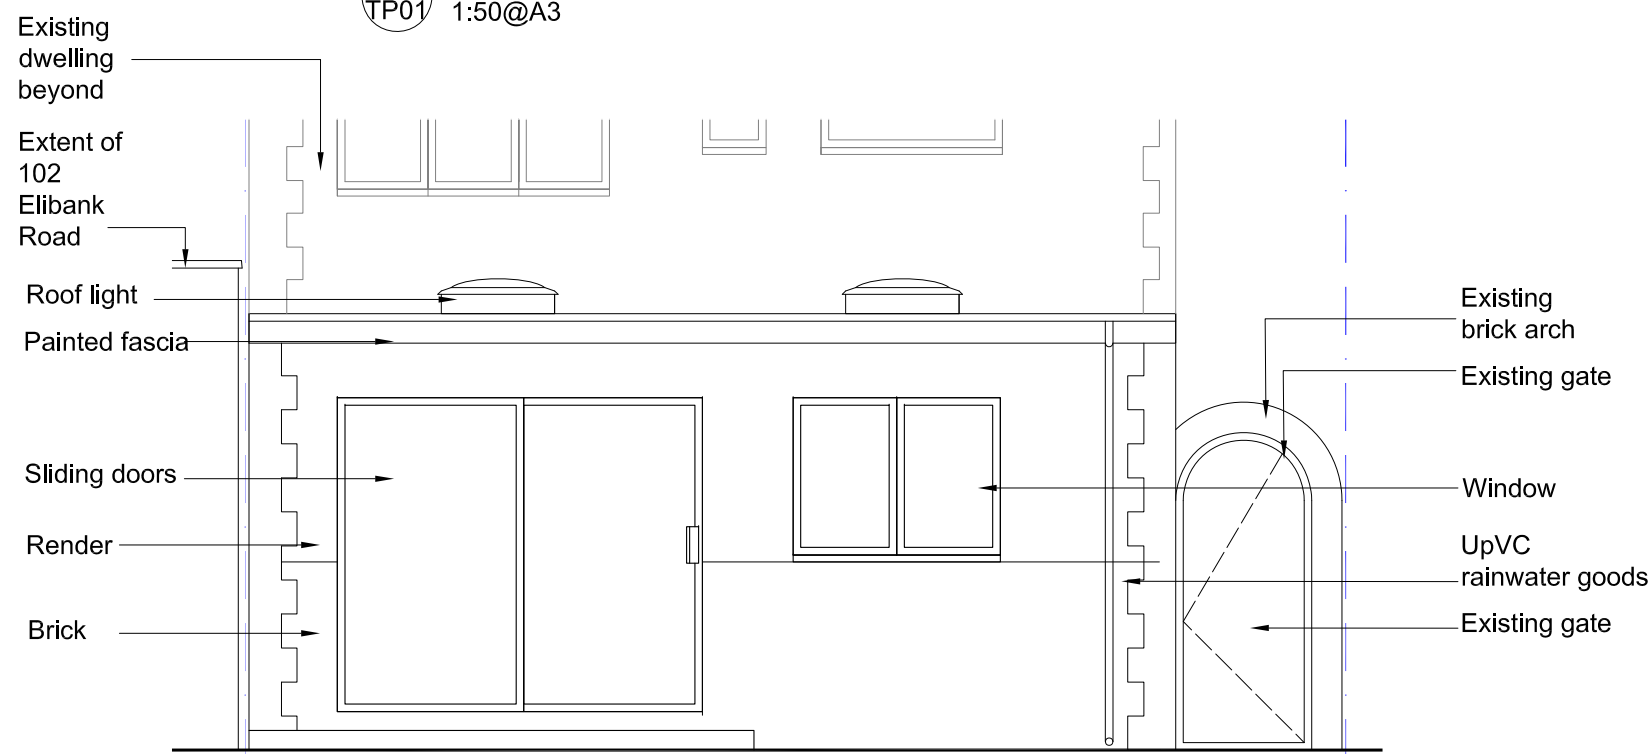


**KEY:**

- Existing
- Proposed
- Boundary line

1 Proposed Plan  
TP01 1:50@A3

2 Existing Elevation  
TP01 1:50@A3

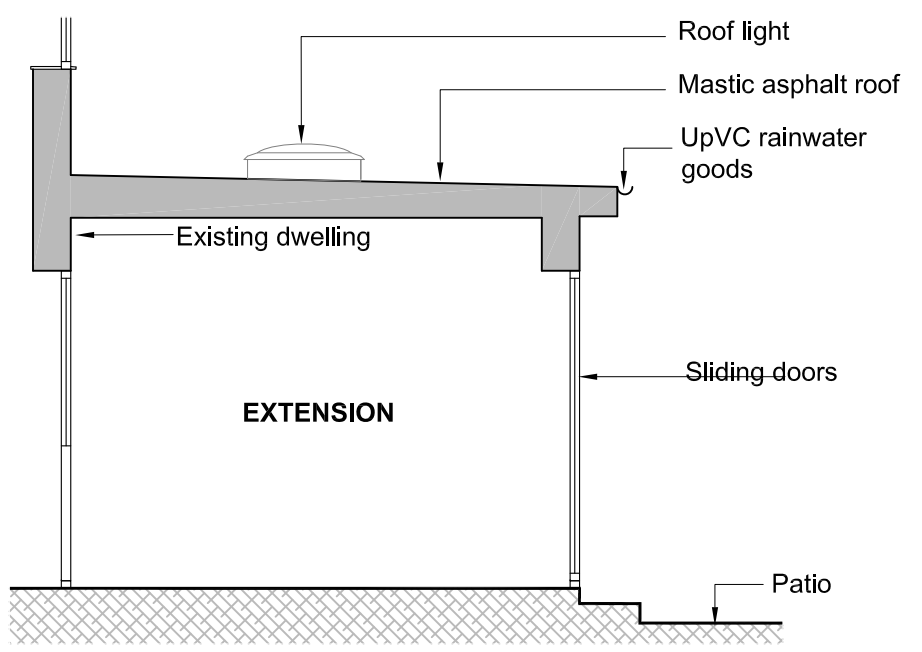

3 Existing Section AA  
TP01 1:50@A3

4 Existing Elevation  
TP01 1:50@A3



104 Elibank Road,  
London,  
SE9 1QL

Existing Plans, Elevations and  
Section

Scale: 1:50@A3

Drawing No: 2206-TP01  
Revision: -