

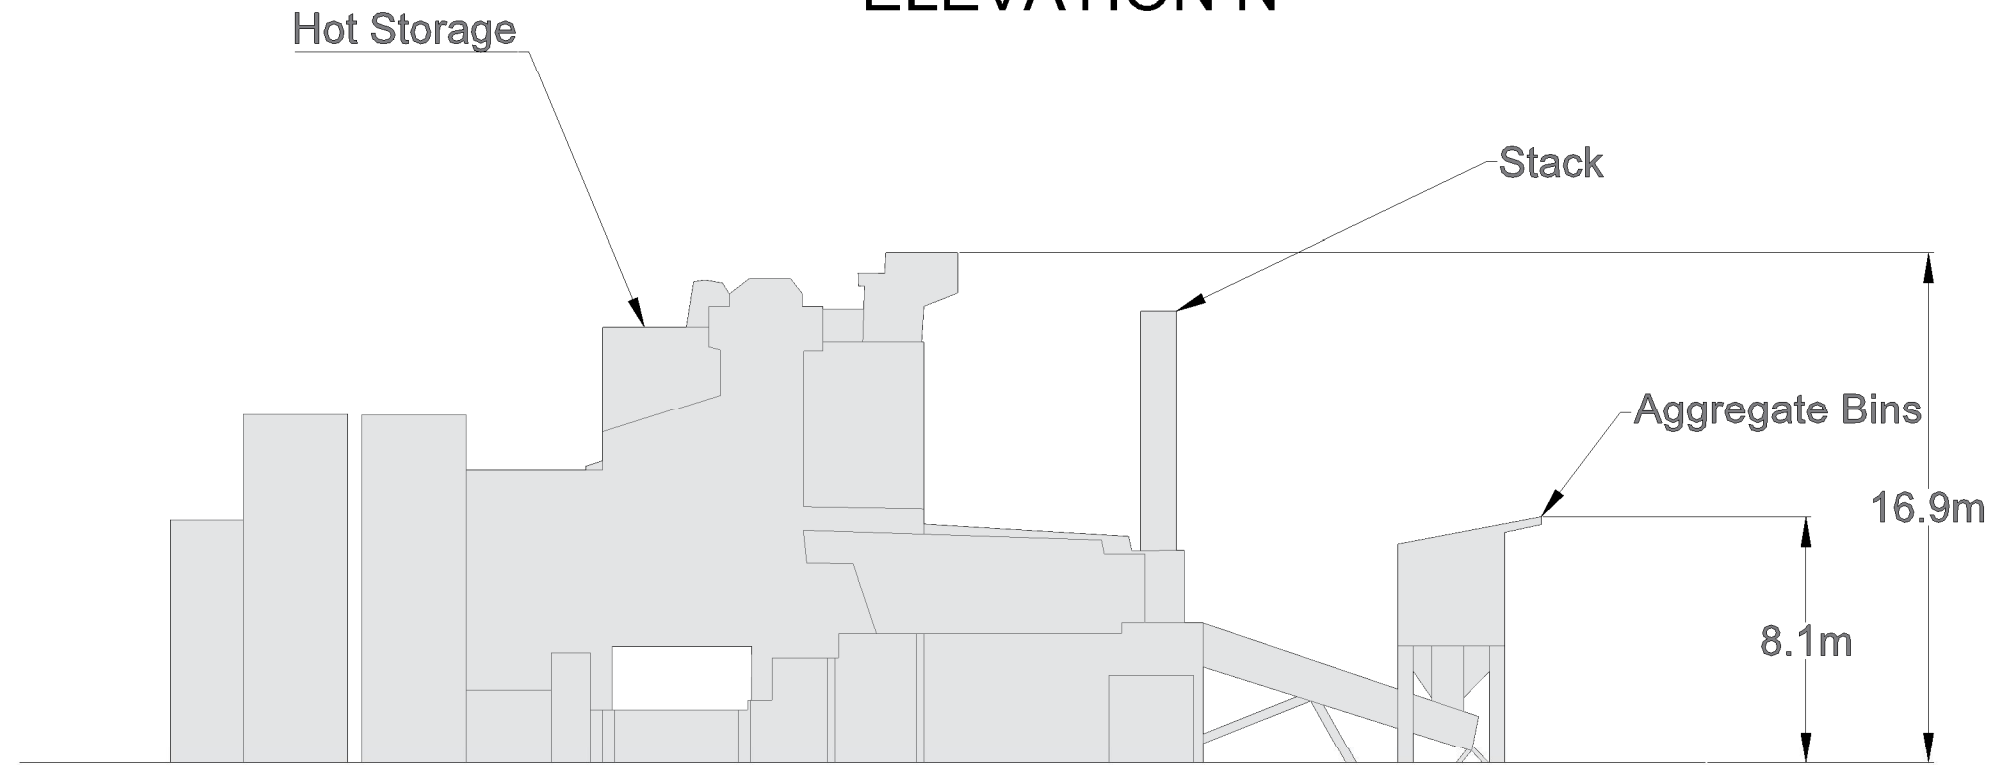


# ELEVATION N

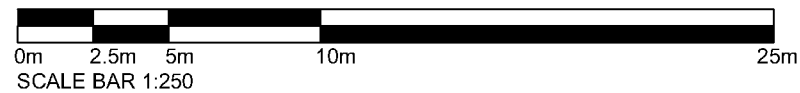

# ELEVATION E

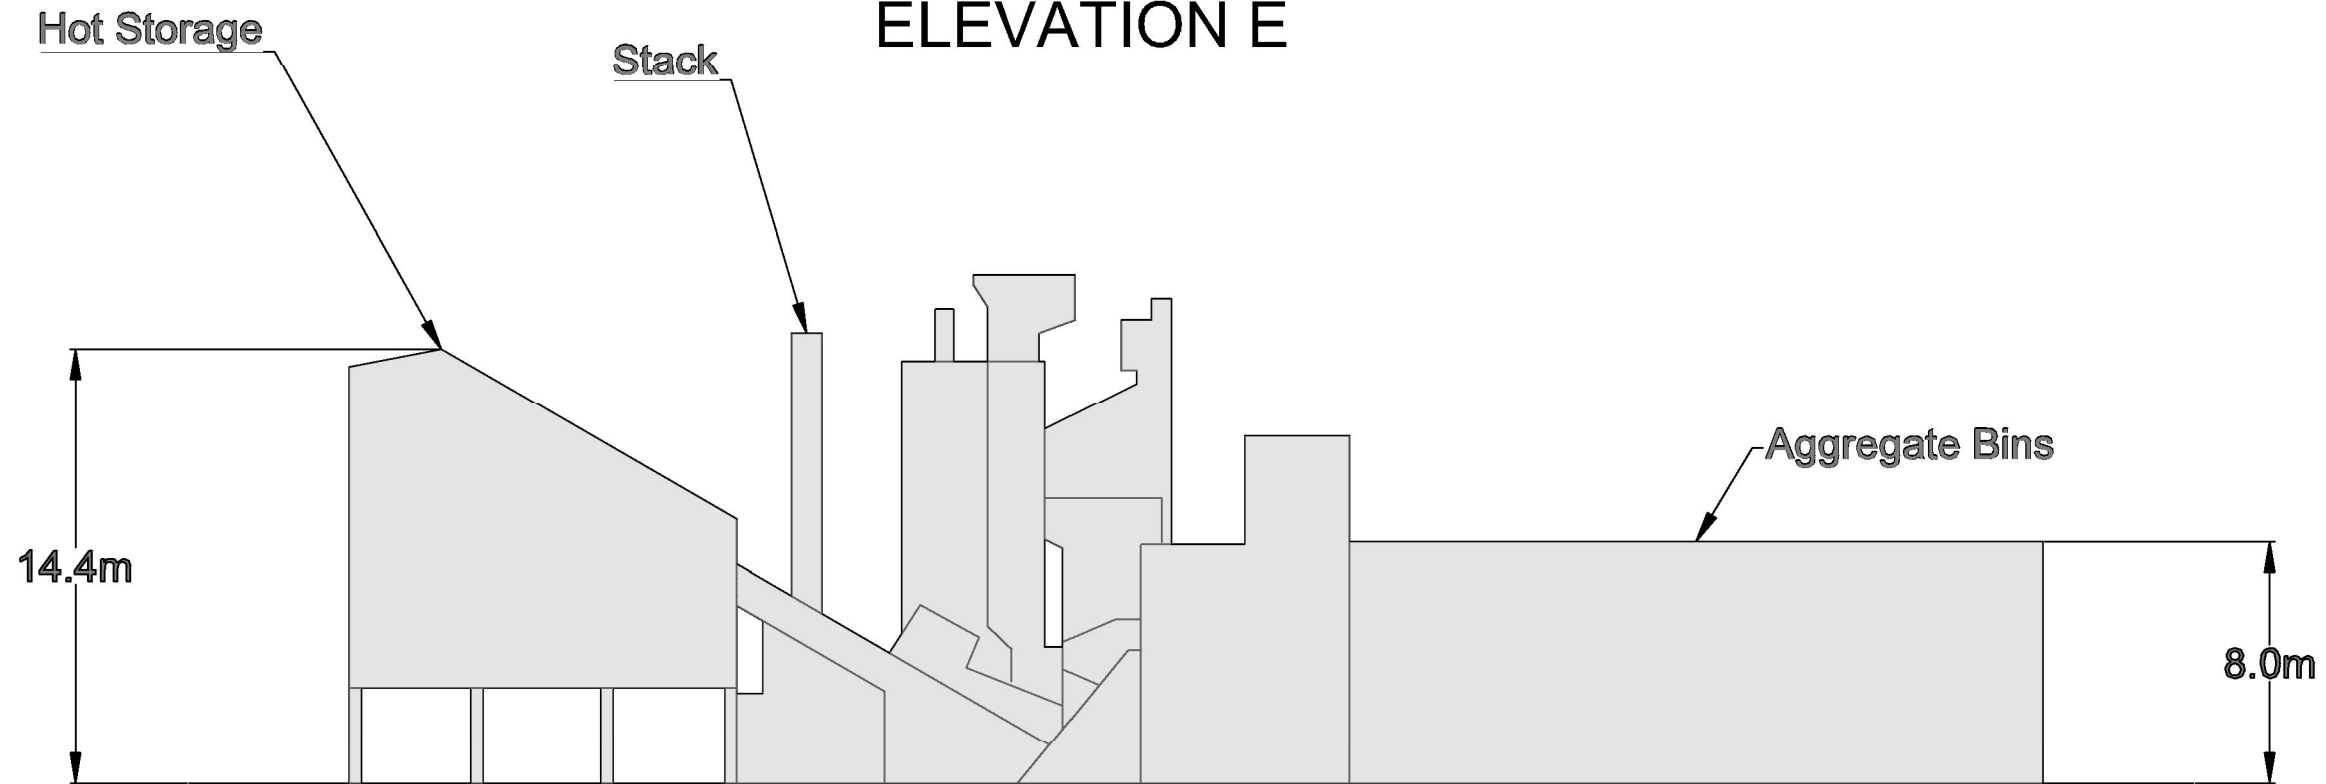


LEGEND

NOTES

1. Drawing produced from Mesh Model created from aerial and terrestrial images in a photogrammetry methodology.
2. This drawing should not be used for any engineering purposes outside of the intended use for reference.

THE COPYRIGHT IN THIS DRAWING IS OWNED BY JOHNSON POOLE & BLOOMER LIMITED AND MAY NOT BE REPRODUCED, PUBLISHED OR ADAPTED WITHOUT OUR CONSENT SUBJECT TO SATISFACTION OF COPYRIGHT CONDITIONS REQUIRED BY ORDINANCE SURVEY AND BRITISH GEOLOGICAL SURVEY COMPLETE COPIES MAY, HOWEVER, BE MADE AND DISTRIBUTED BY THE CLIENT AS APPROPRIATE IN DEALING WITH MATTERS DIRECTLY RELATED TO ITS COMMISSION.

DATE	REVISION	No.

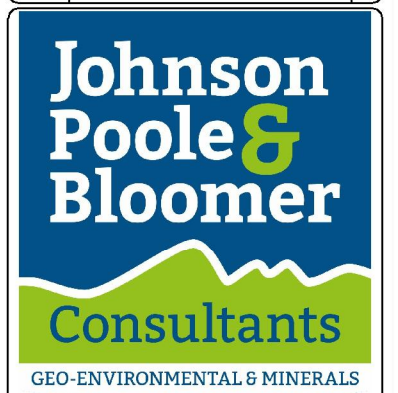

PROJECT TITLE

SHIERGLAS QUARRY

DRAWING TITLE

PLANT ELEVATION PLAN  
N & E

DRAWN BY	APPROVED BY
JD	TL
SCALE	ORIGINAL DRAWING SIZE
1:250	A3
DATE	DRAWING NO.
MARCH 2022	VG235-PA/F/05