



ELEVATION S

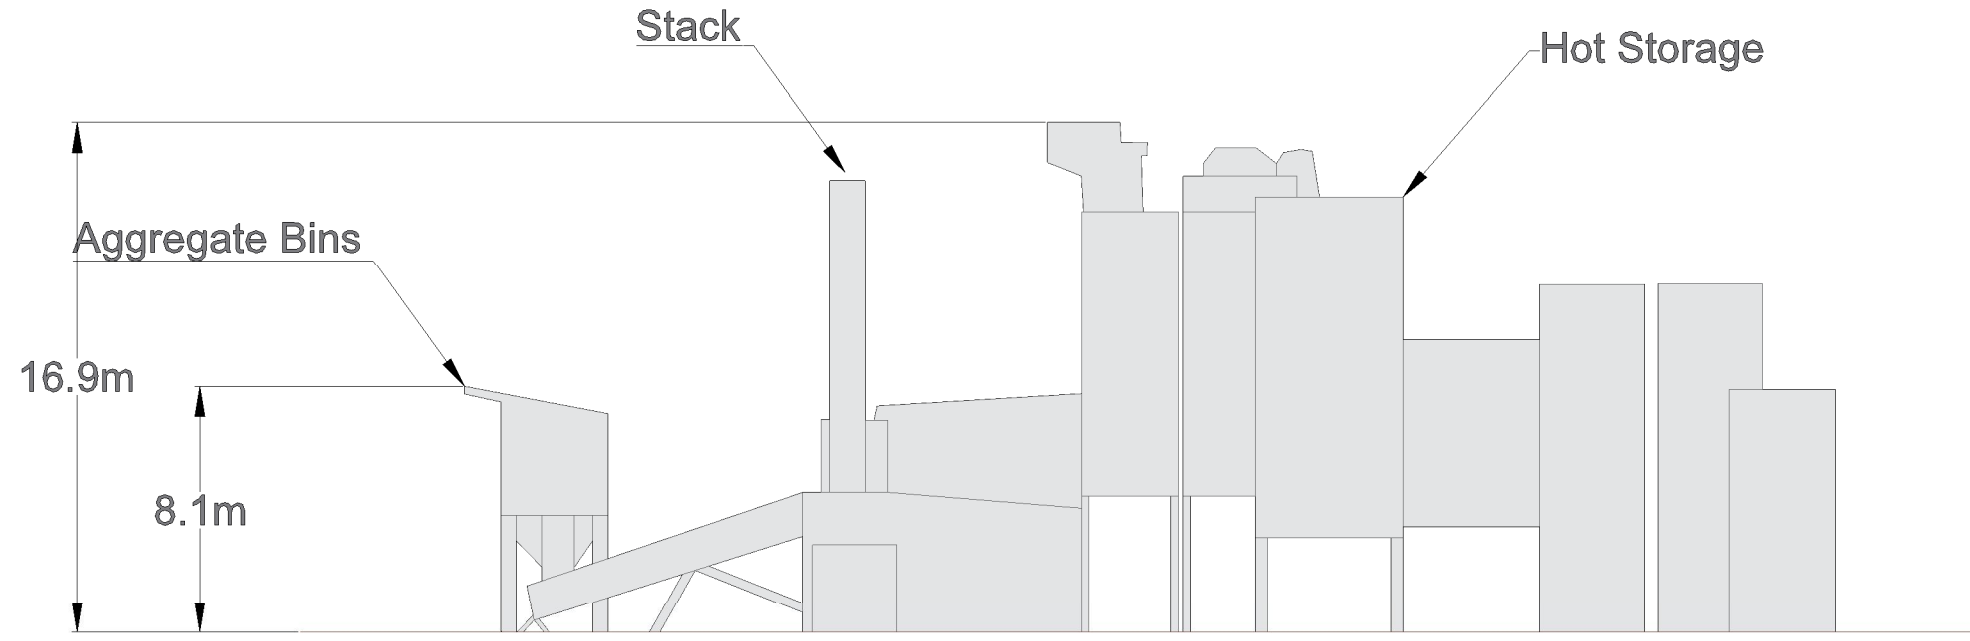

ELEVATION W

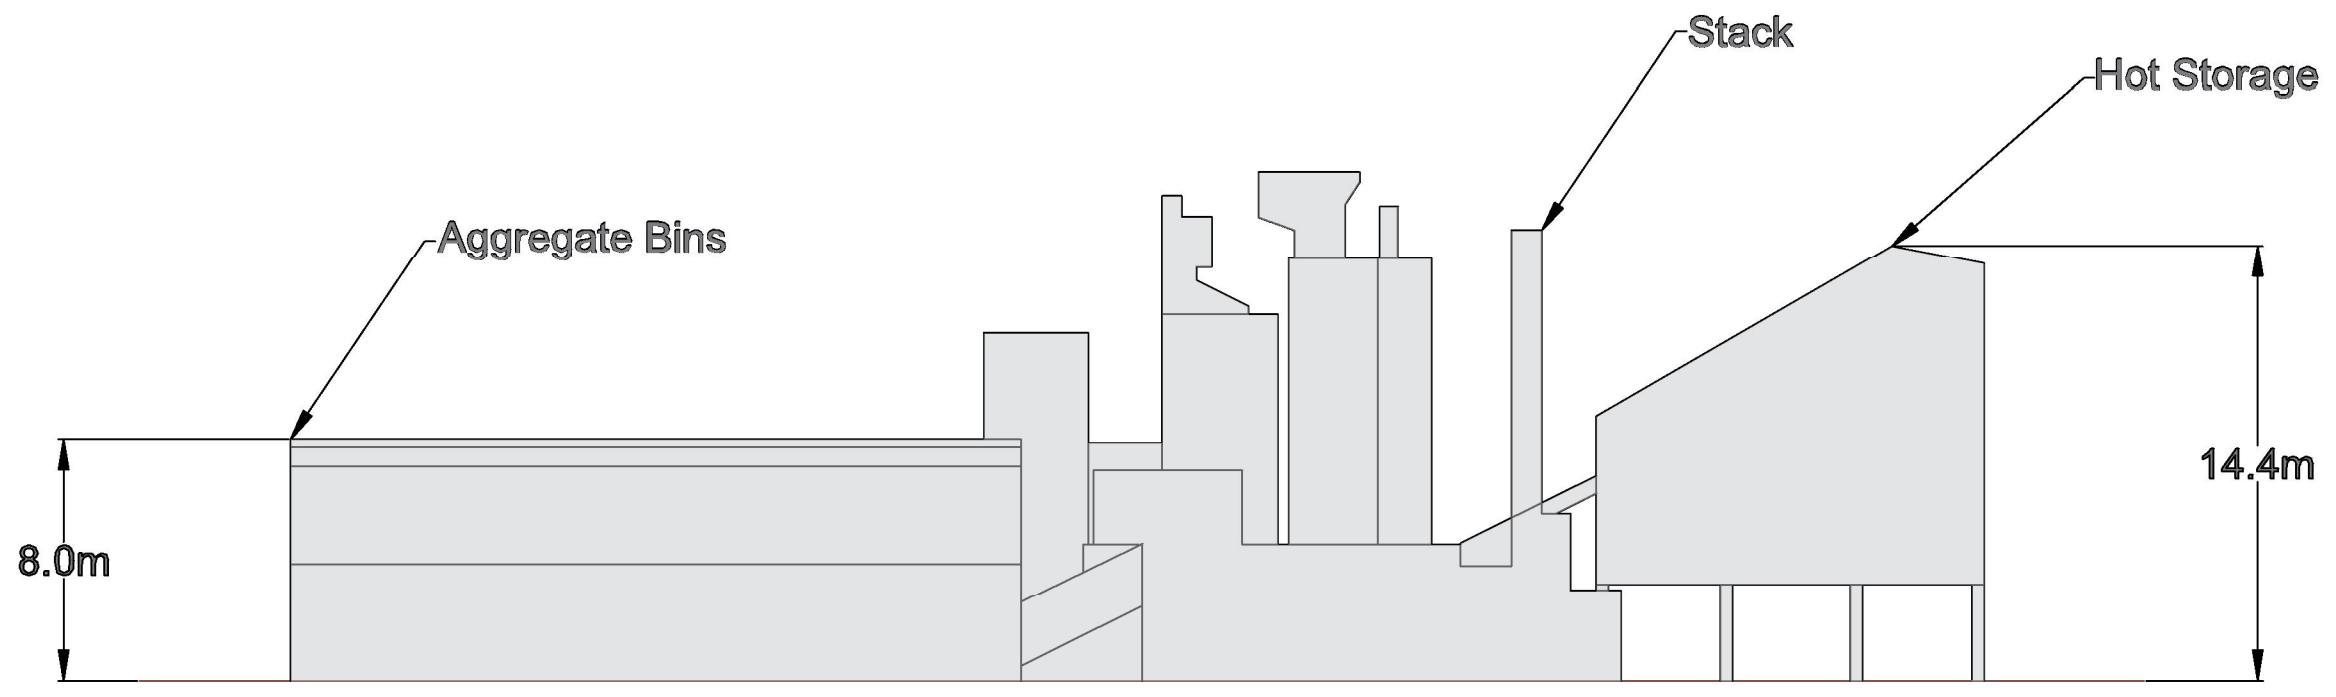

LEGEND

NOTES

- Drawing produced from Mesh Model created from aerial and terrestrial images in a photogrammetry methodology.
- This drawing should not be used for any engineering purposes outside of the intended use for reference.

THE COPYRIGHT IN THIS DRAWING IS OWNED BY JOHNSON POOLE & BLOOMER LIMITED AND MAY NOT BE REPRODUCED, PUBLISHED OR ADAPTED WITHOUT OUR CONSENT SUBJECT TO SATISFACTION OF COPYRIGHT CONDITIONS REQUIRED BY ORDNANCE SURVEY AND BRITISH GEOLOGICAL SURVEY COMPLETE COPIES MAY, HOWEVER, BE MADE AND DISTRIBUTED BY THE CLIENT AS APPROPRIATE IN DEALING WITH MATTERS DIRECTLY RELATED TO ITS COMMISSION.

29/03/2022	CHANGED TITLE AND ELEVATION LABELS	A
DATE	REVISION	No.

Johnson Poole & Bloomer
Consultants
GEO-ENVIRONMENTAL & MINERALS

BREEDON
MAKING A MATERIAL DIFFERENCE

CLIENT

PROJECT TITLE

SHIERGLAS QUARRY

DRAWING TITLE

PLANT ELEVATION PLAN
S & W

DRAWN BY	APPROVED BY
JD	TL
SCALES	ORIGINAL DRAWING SIZE
1:250	A3
DATE	DRAWING No.
MARCH 2022	VG235-PA/F/04