

**LEGEND**

- Existing Site Boundary
- Proposed Asphalt Plant Site Boundary

**NOTES**

Ordnance Survey © Crown Copyright 2021. All rights reserved.  
Licence number 100022432


THE COPYRIGHT IN THIS DRAWING IS OWNED BY JOHNSON POOLE & BLOOMER LIMITED AND MAY NOT BE REPRODUCED, PUBLISHED OR ADAPTED WITHOUT OUR CONSENT. SUBJECT TO SATISFACTION OF COPYRIGHT CONDITIONS REQUIRED BY ORDNANCE SURVEY AND BRITISH GEOLOGICAL SURVEY COMPLETE COPIES MAY, HOWEVER, BE MADE AND DISTRIBUTED BY THE CLIENT AS APPROPRIATE IN DEALING WITH MATTERS DIRECTLY RELATED TO ITS COMMISSION.

DATE	REVISION	No.

**Johnson Poole & Bloomer**  
Consultants  
GEO-ENVIRONMENTAL & MINERALS

**BREEDON**  
MAKING A MATERIAL DIFFERENCE

PROJECT TITLE	SHIERGLAS QUARRY
DRAWING TITLE	SITE LOCATION PLAN
DRAWN BY	JD
APPROVED BY	TL
SCALE	1:40,000
ORIGINAL DRAWING SIZE	A3
DATE	MAR 2022
DRAWING No.	VG235/PA/F/01

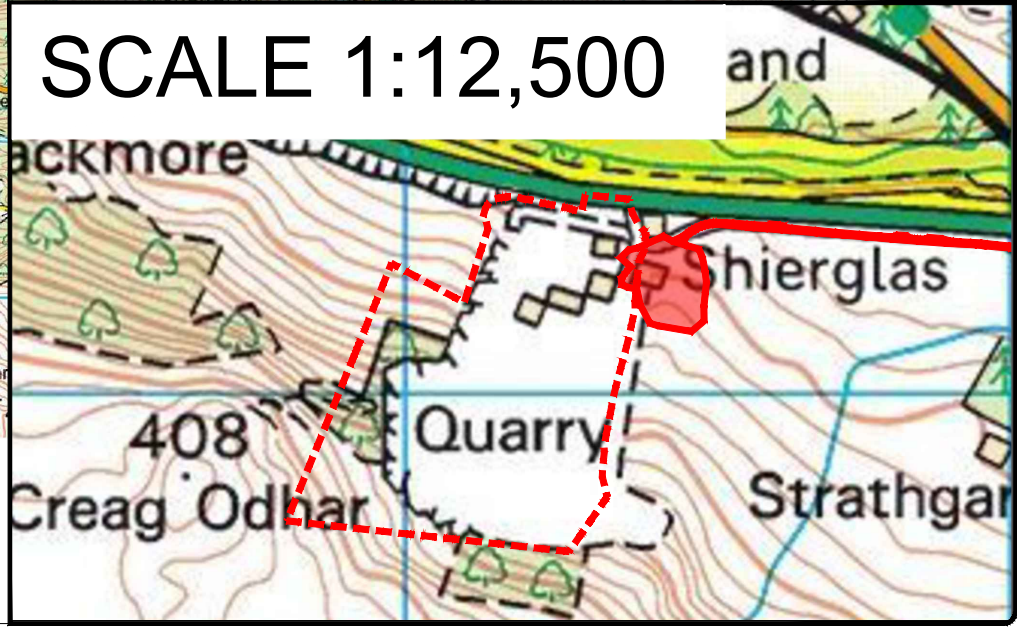

**SCALE 1:12,500** and

