




Side

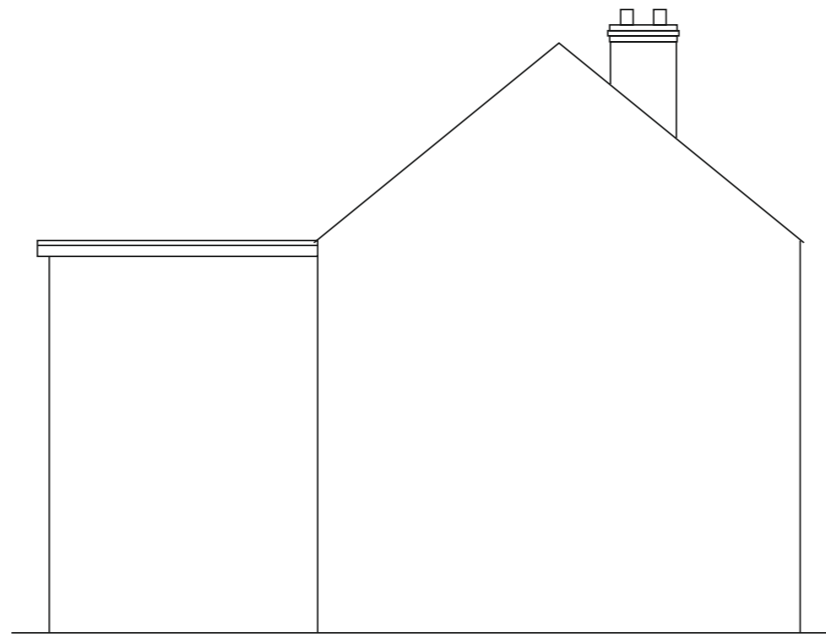


Side

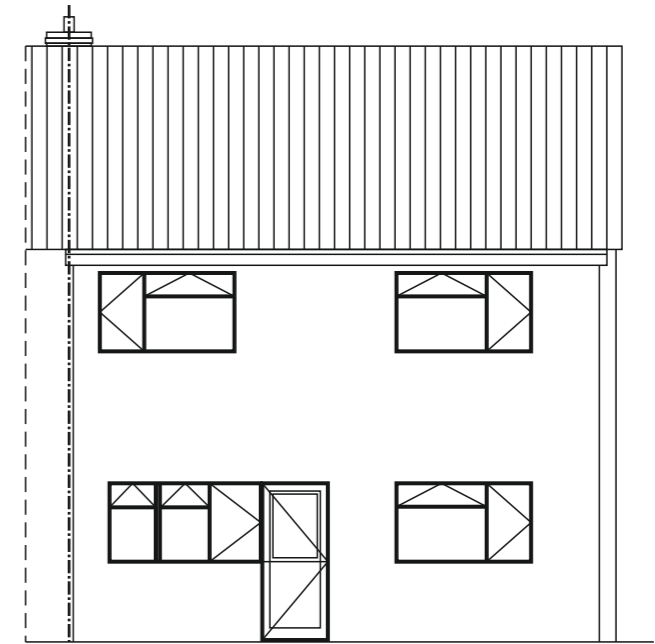


Rear

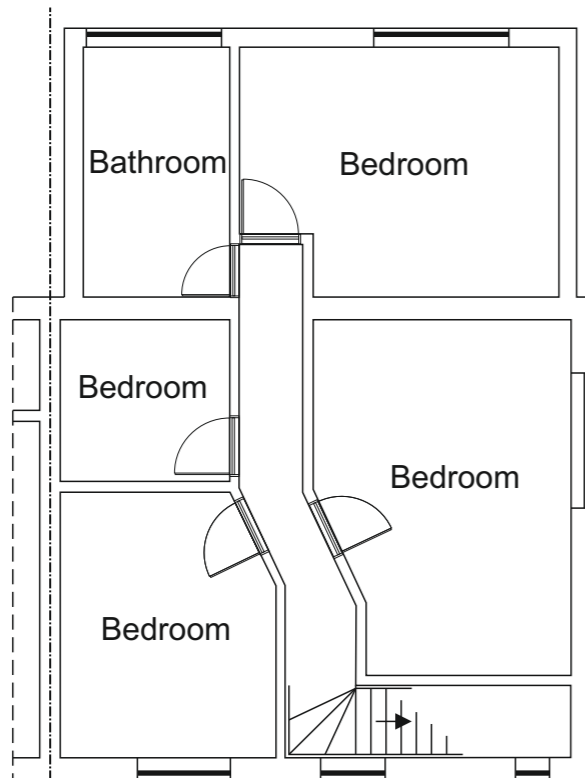

First Floor

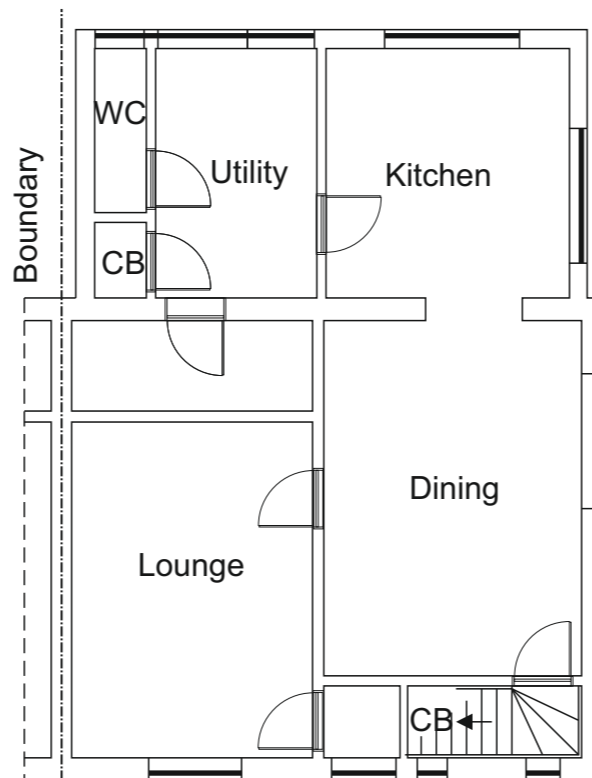

GroundFloor

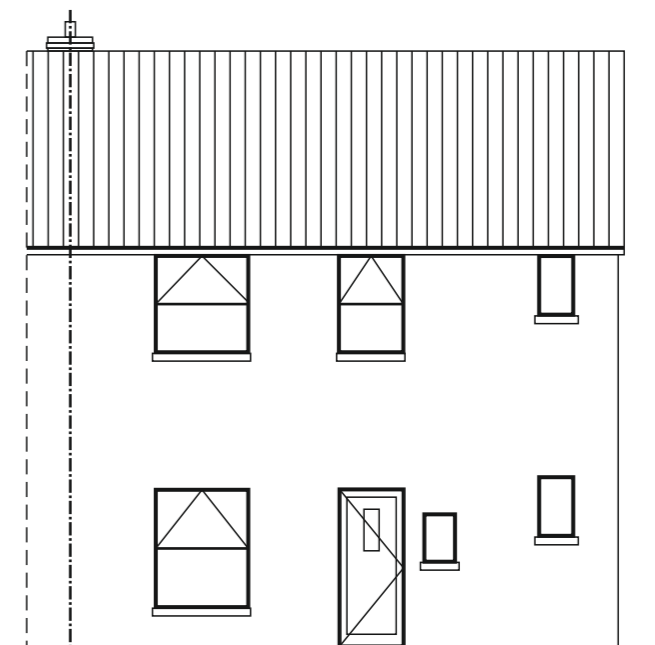

Front



Customer Signature :	<u>PRINT TO A3</u>	Drawing Number : 20220227	Property Elevation : Existing	Unit Elevation :	Scale : 1 : 100 Date : 14/04/2022	Drawn : Graham Rose
----------------------	--------------------	------------------------------	----------------------------------	------------------	---	------------------------