


150 welded cills to the top of all high walls

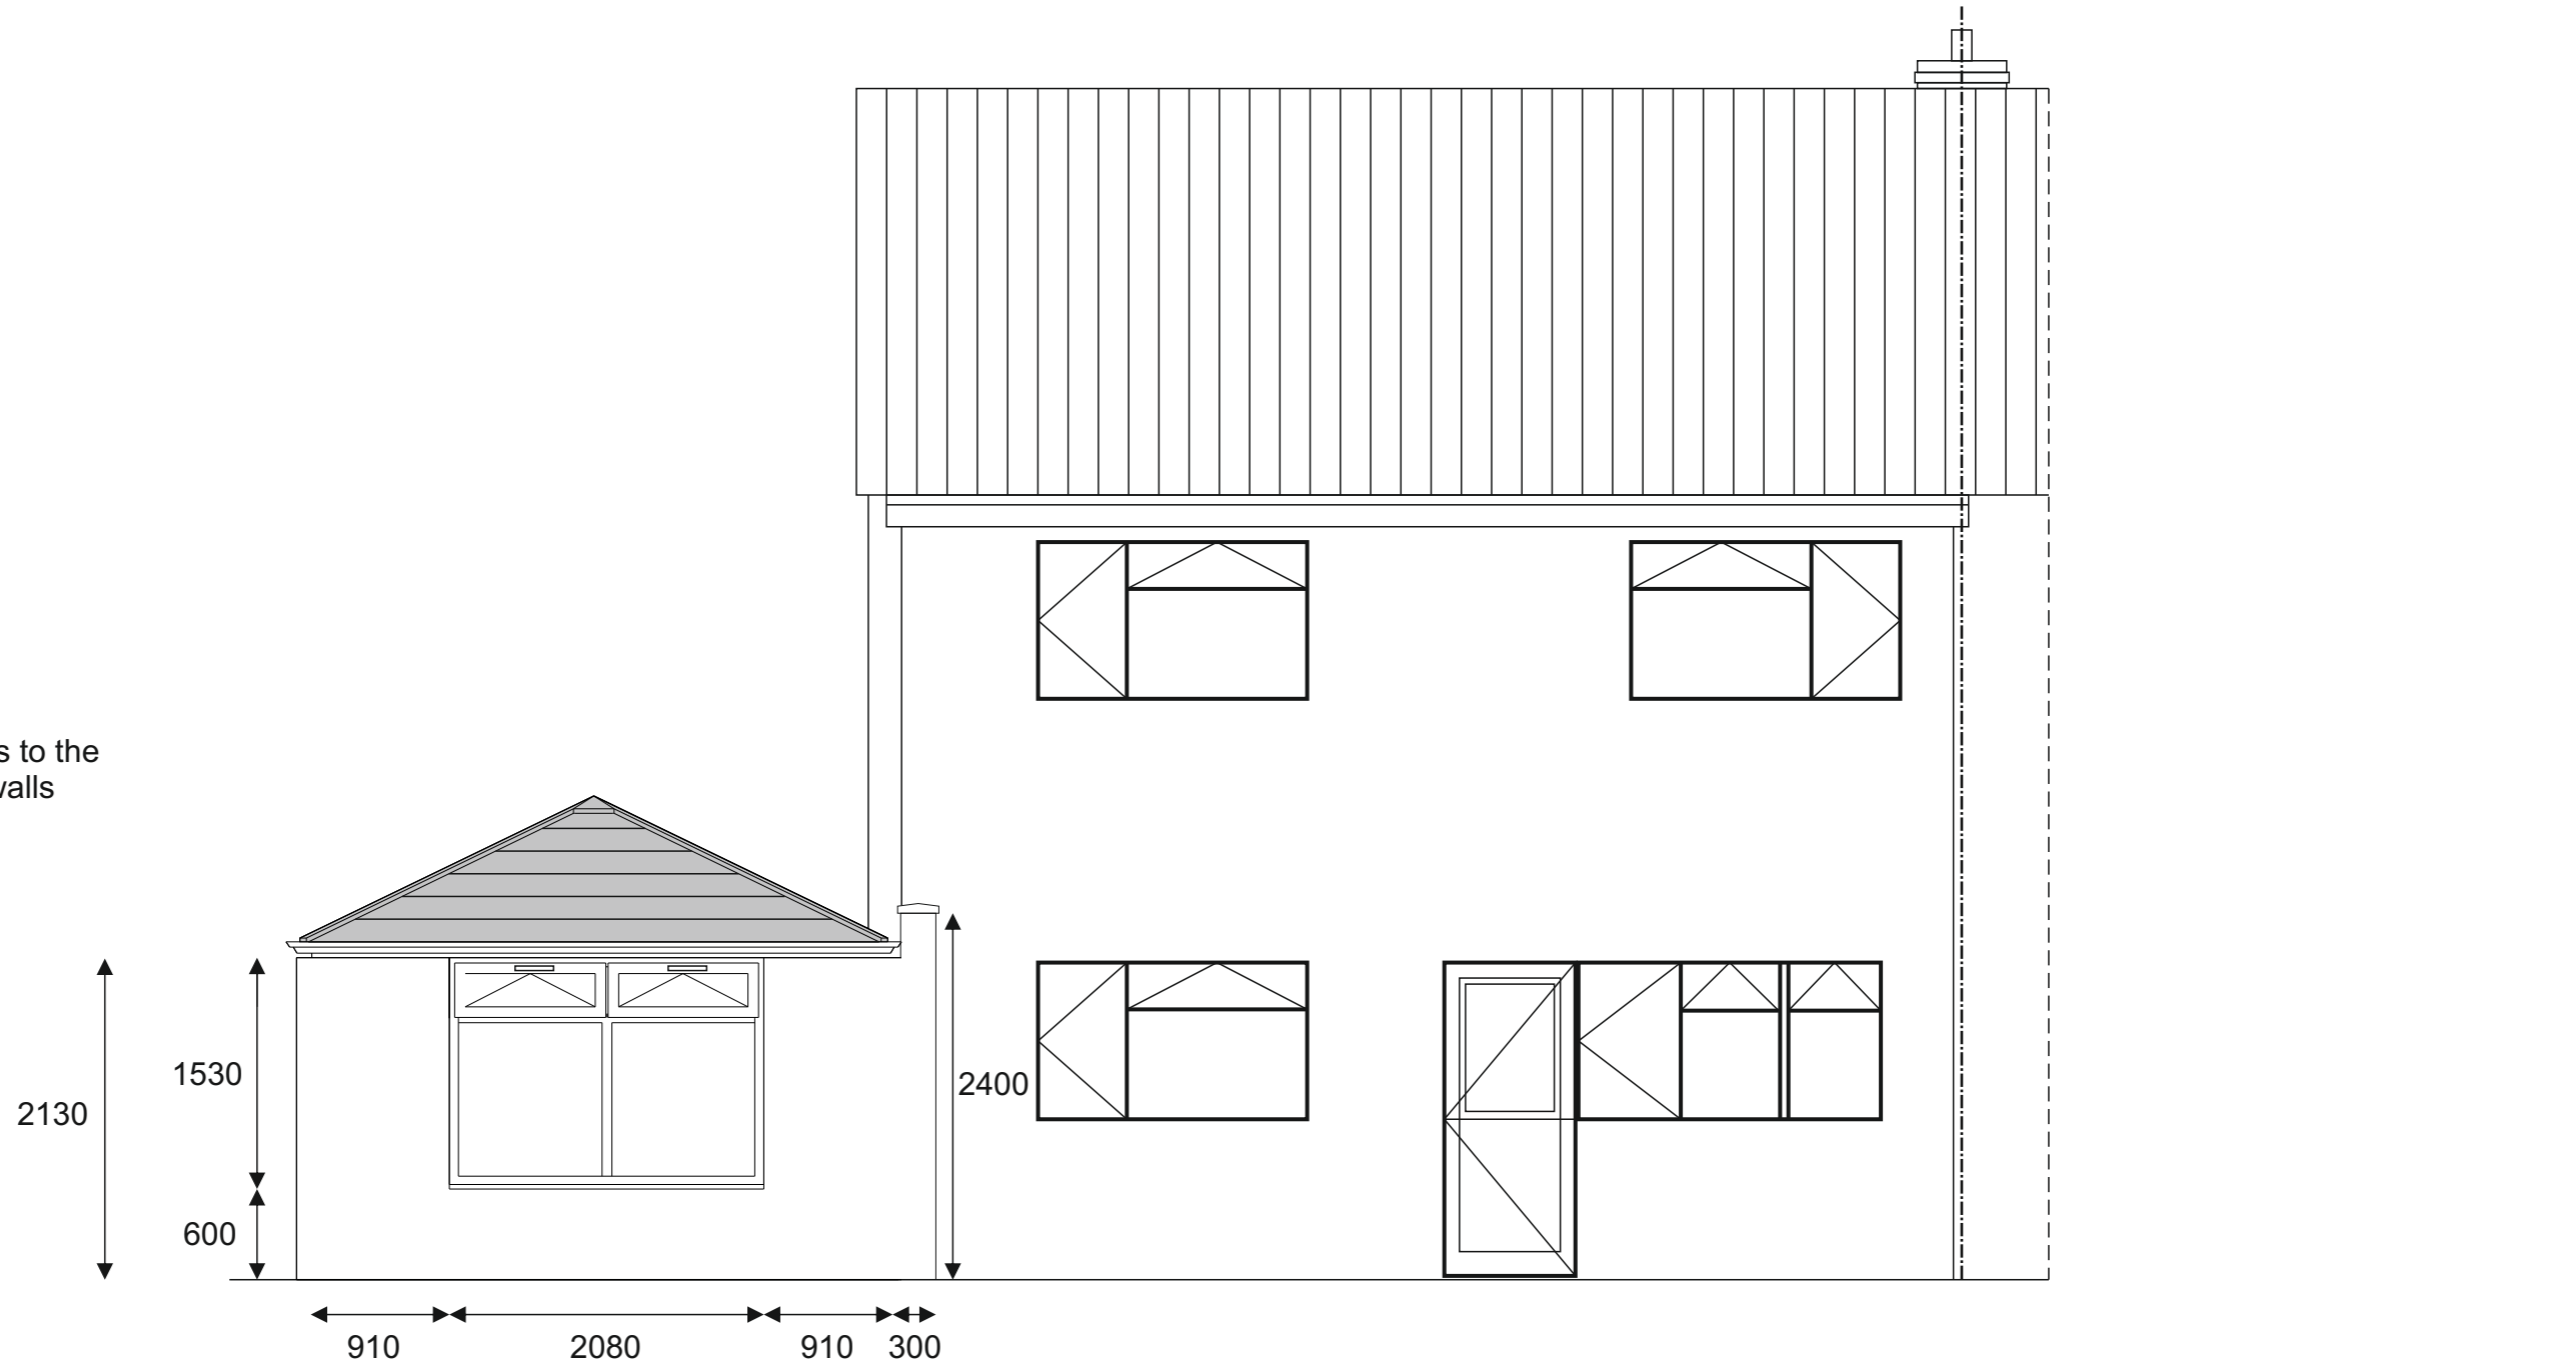

Customer Signature :

PRINT TO A3

Drawing Number :
20220227

Property Elevation :
Rear

Unit Elevation :

Scale :
1 : 50

Drawn :
Graham Rose

Date : 14/04/2022