




Ordnance Survey, (c) Crown Copyright 2021. All rights reserved. Licence number 100022432

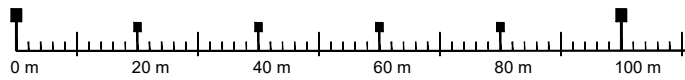

Scale 1:1250



VOIGT
architects

Studio 1
Erskine House
Commerce Street, Arbroath, DD11 1WB
Telephone: 01241 879662
Email: admin@voigtarchitects.ltd
www.voigtarchitects.ltd

PROJECT

Proposed Alt and Extension
60 Albury Road
Aberdeen

for Mr and Mrs Slane

AMENDMENTS

THIS DRAWING IS COPYRIGHT OF
VOIGT ARCHITECTS LIMITED
FOR CONSTRUCTION PURPOSES DO NOT SCALE THIS DRAWING
ALL DIMENSIONS AND LEVELS TO BE CHECKED ON SITE
DISCREPANCIES TO BE REPORTED TO
VOIGT ARCHITECTS LIMITED BEFORE PROCEEDING
IF IN ANY DOUBT ABOUT INFORMATION ON THIS DRAWING,
CONTACT VOIGT ARCHITECTS LIMITED.

DRAWING TITLE

Location Plan

SCALE DATE
1:1250 @ A4 Oct 2021
CAD FILE DRAWN BY
LP

STATUS
4137-LP-01 Ver 1 DWG NO