



Proposed Alt and Extension
60 Albury Road
Aberdeen

for Mr and Mrs Slane

AMENDMENTS

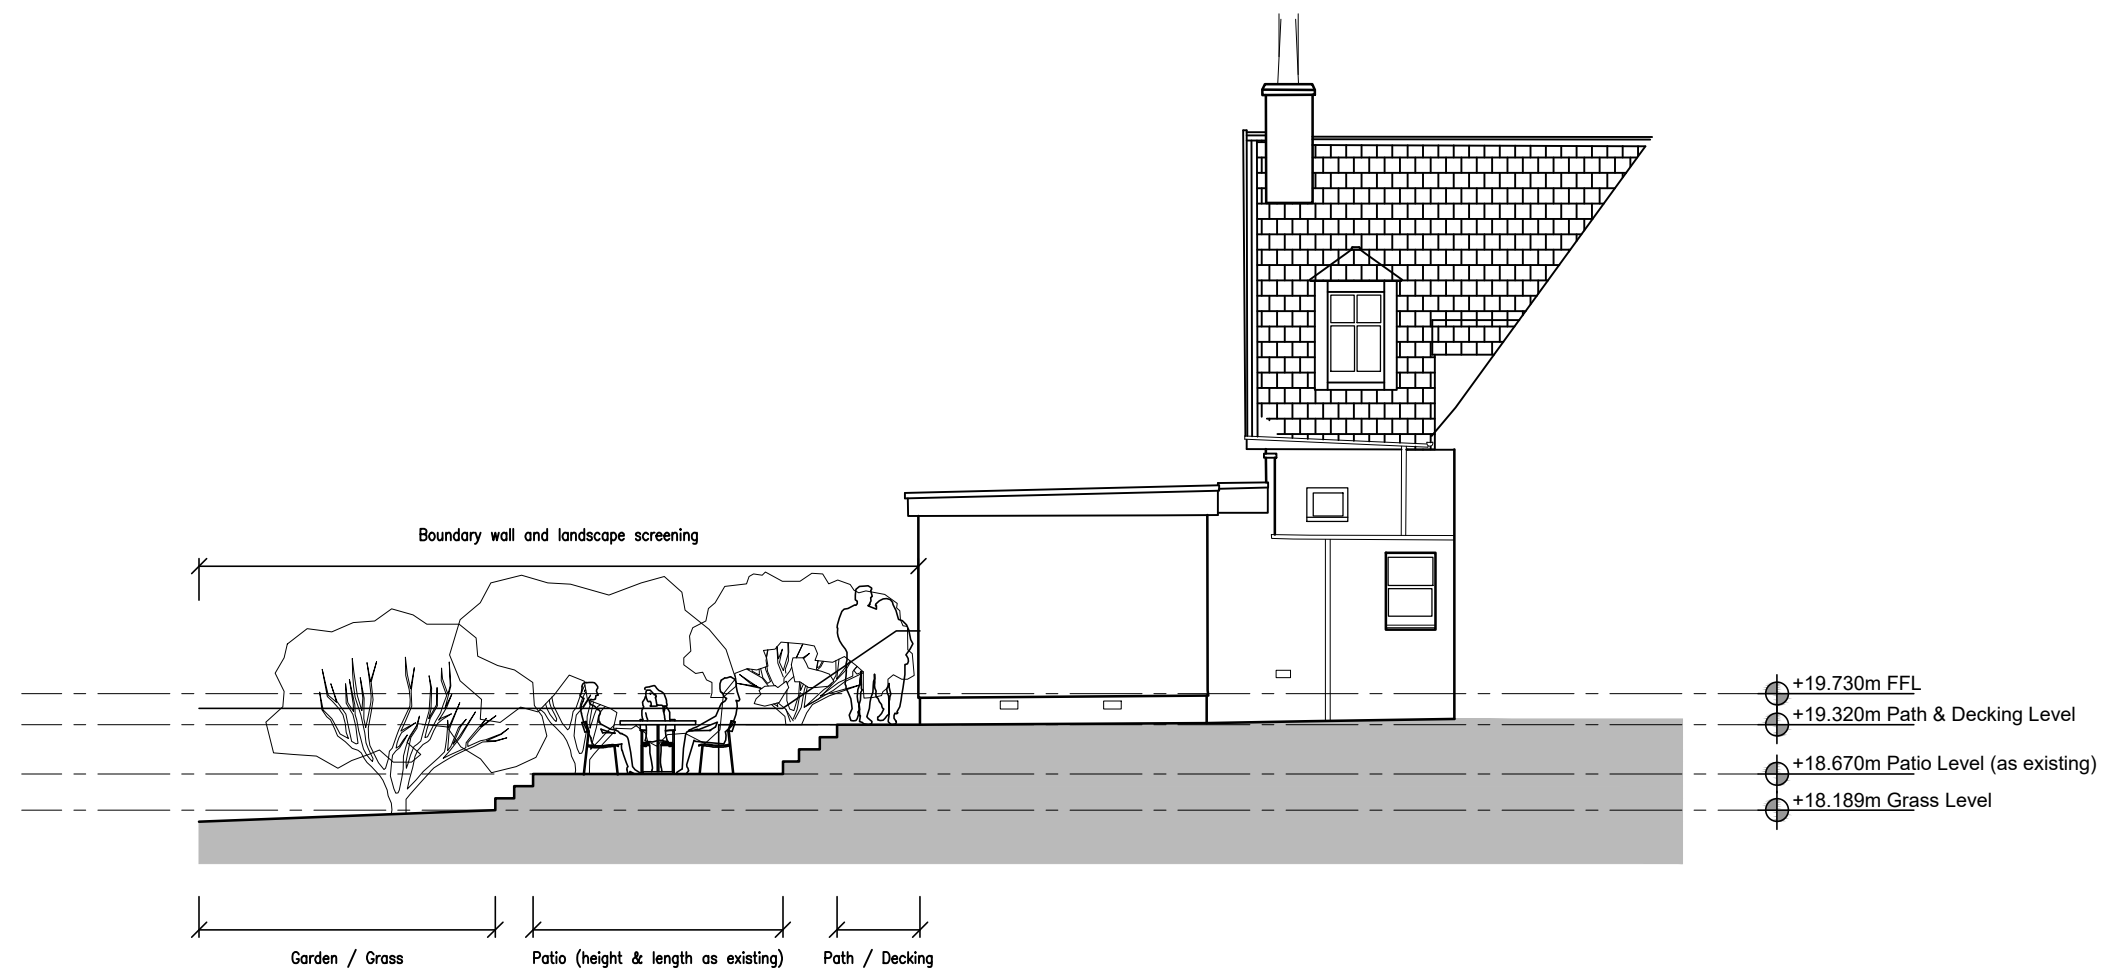

Proposed Section Thru Patio

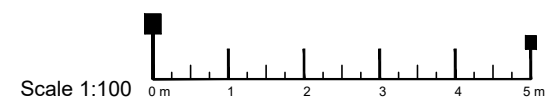

© THIS DRAWING IS COPYRIGHT OF
VOIGT ARCHITECTS LIMITED
FOR CONSTRUCTION PURPOSES DO NOT SCALE THIS
DRAWING
ALL DIMENSIONS AND LEVELS TO BE CHECKED ON SITE
DISCREPANCIES TO BE REPORTED TO
VOIGT ARCHITECTS LIMITED BEFORE PROCEEDING
IF IN ANY DOUBT ABOUT INFORMATION ON THIS DRAWING,
CONTACT VOIGT ARCHITECTS LIMITED

DRAWING TITLE

Proposed Patio Section

SCALE	DATE
1/100 @ A3	May 2022
CAD FILE	DRAWN BY
	LF

4137/PD/51 Ver 1 STATUS
DWG NO