
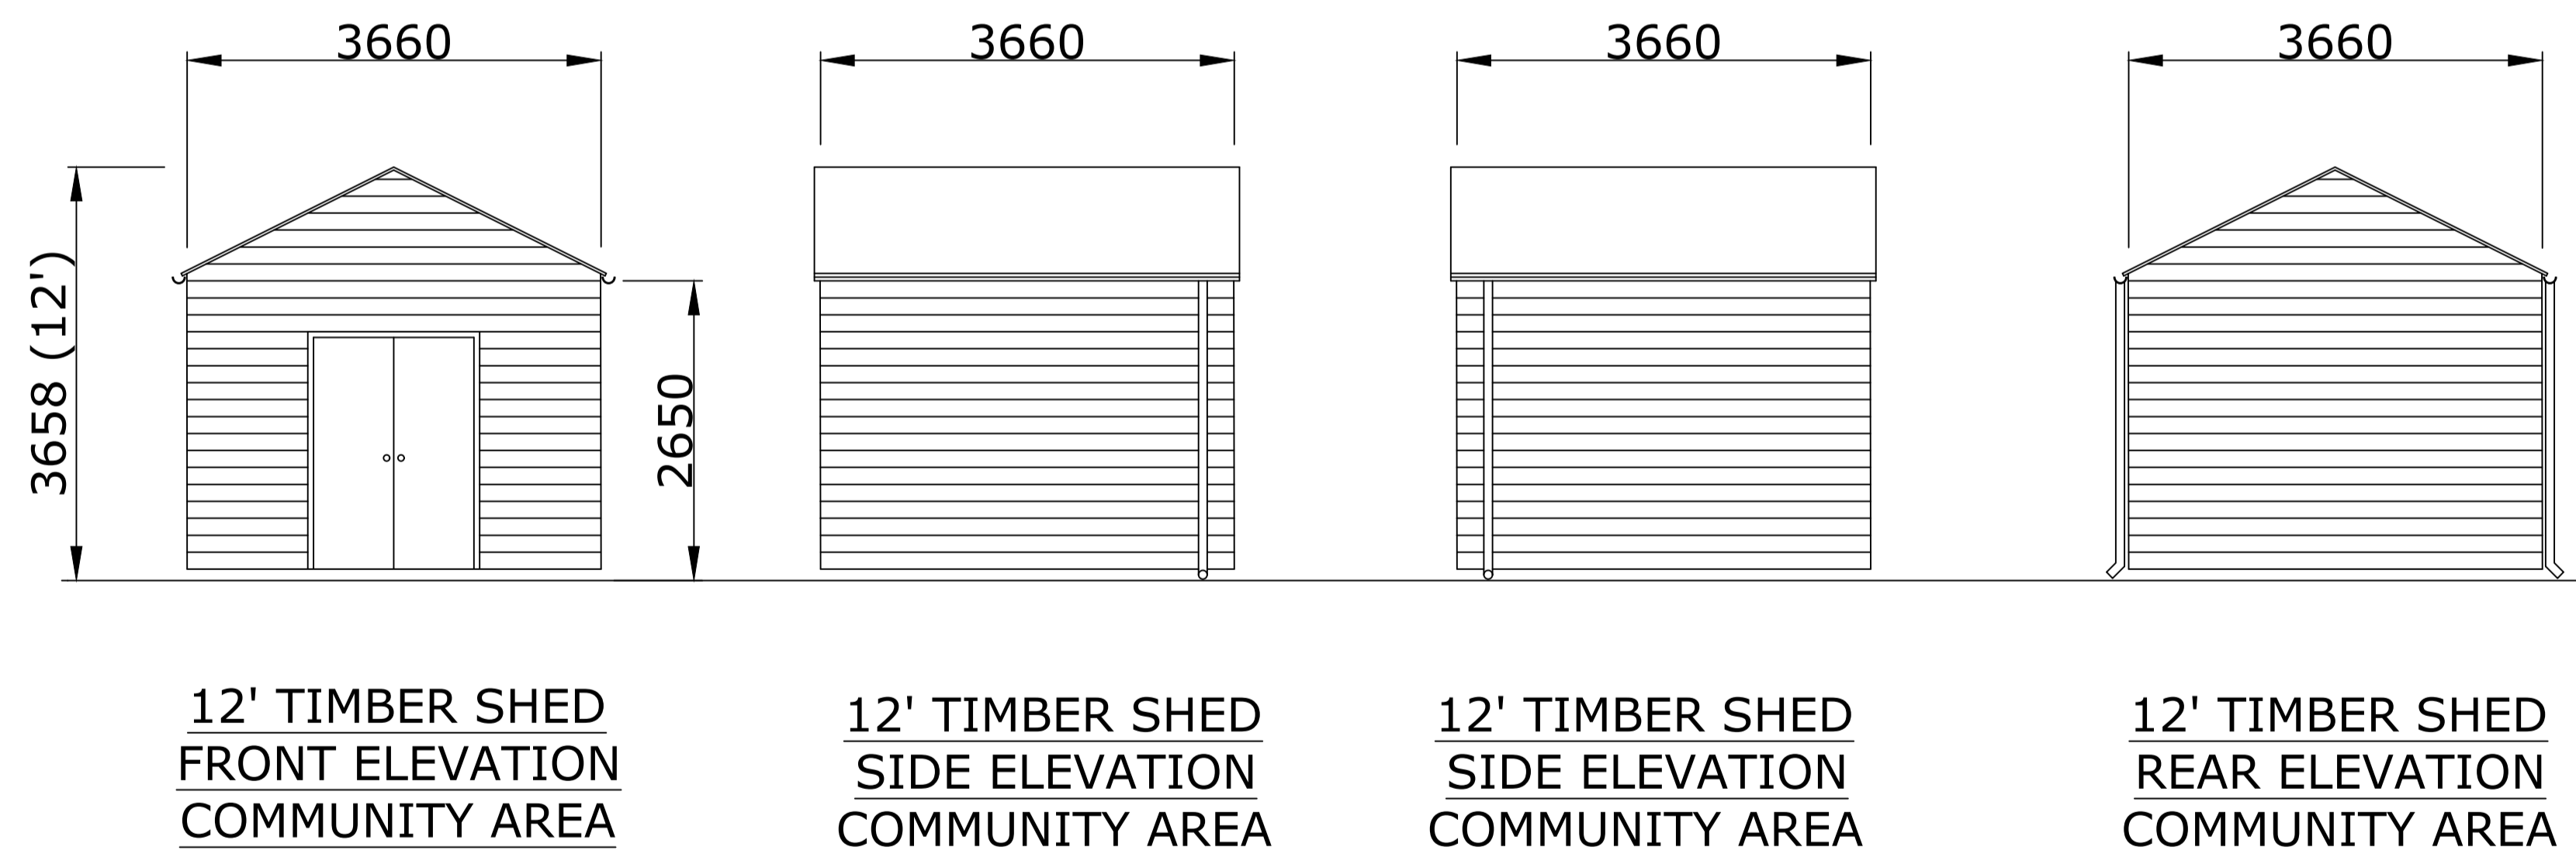
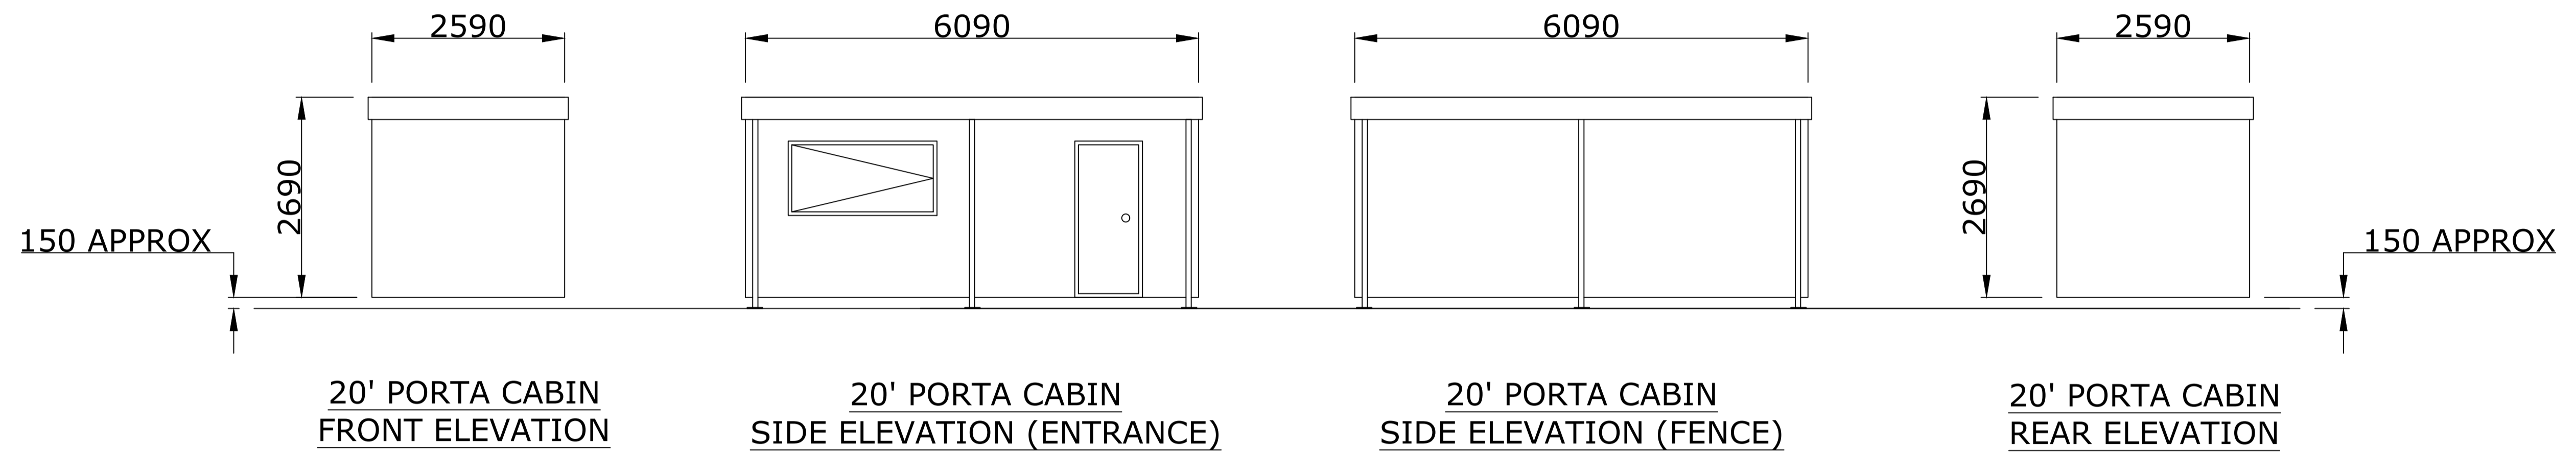


**NOTE:**  
DOOR WINDOW LOCATIONS AND SIZES MAY VARY DEPENDING ON AVAILABILITY OF PORTA CABIN  
POWER SOURCE FROM SOLAR PANEL ON TOP OF 10' CONTAINER.

**NOTE:**  
DOOR, WINDOW LOCATIONS AND SIZES MAY VARY DEPENDING ON AVAILABILITY OF SHED

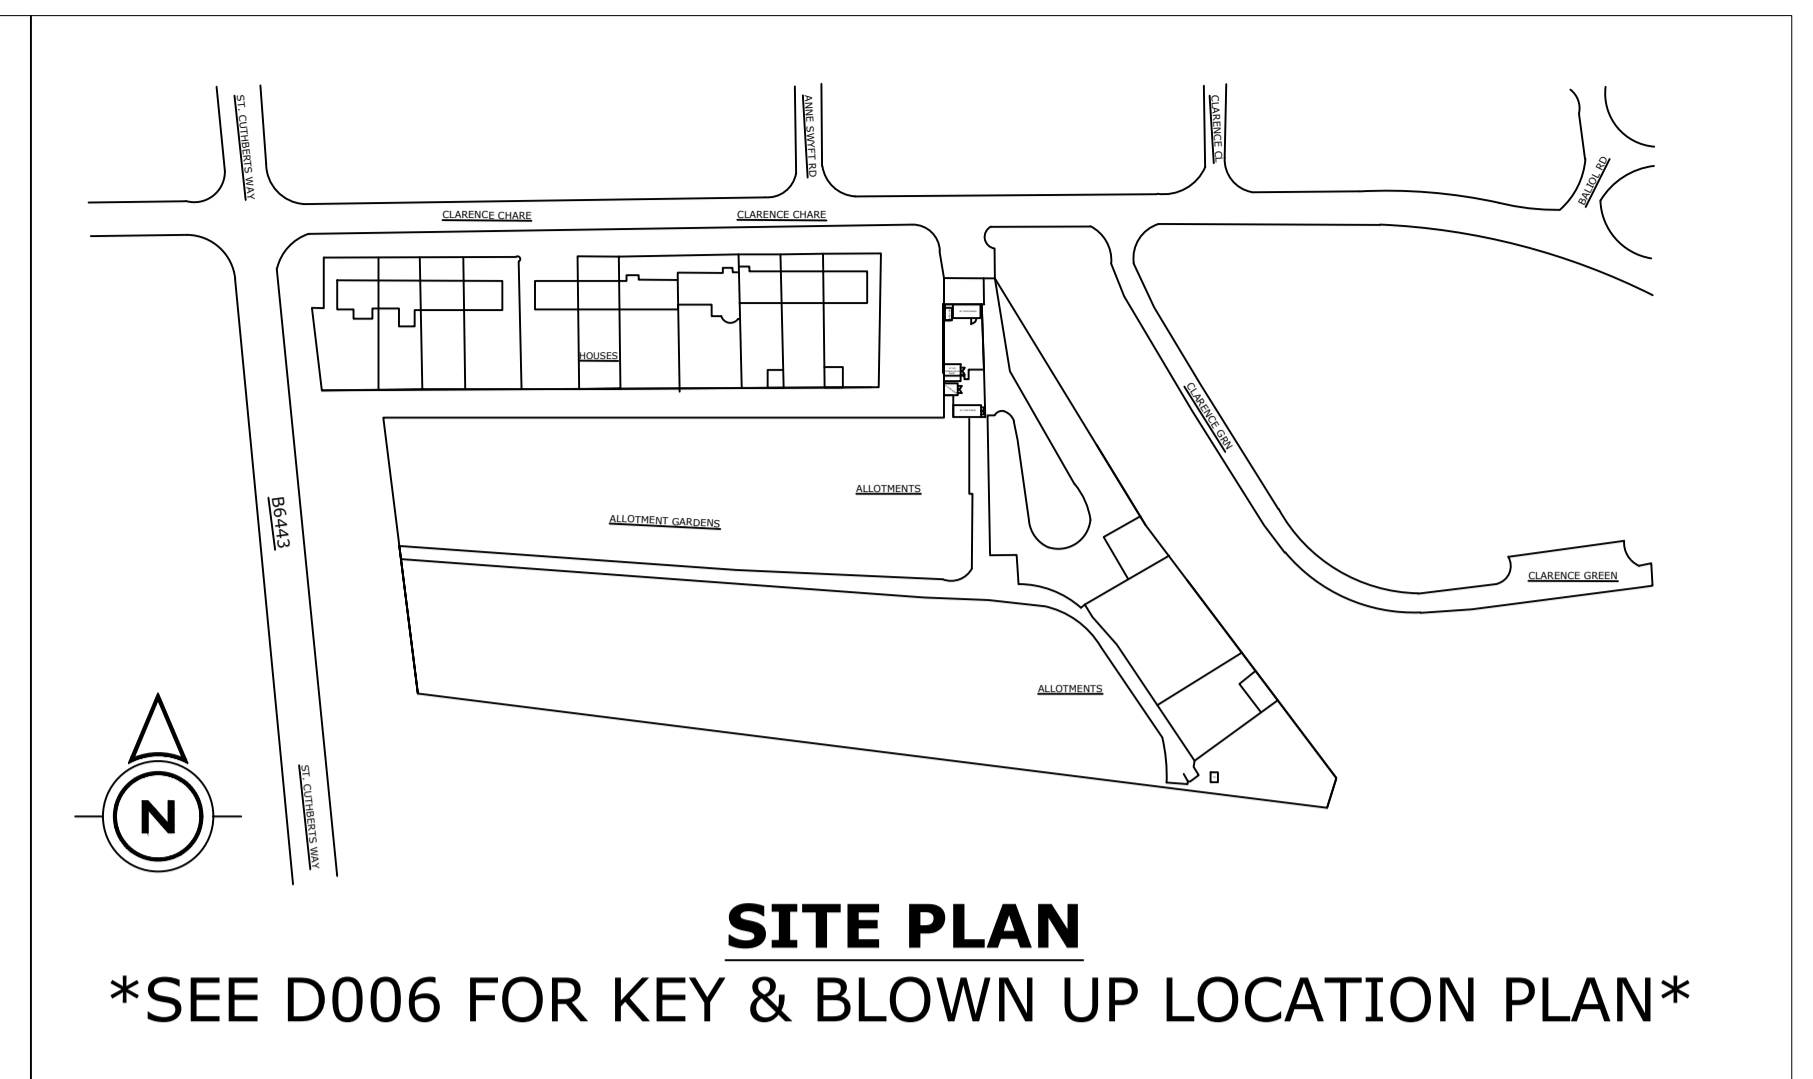

**SPECIFICATIONS**  
COMMUNITY AREA (PORTACABIN) TO BE GREY OR BLUE COLOUR.  
SHED TO BE STANDARD TREATED TIMBER FINISH.

-	07/04/22	ISSUED FOR APPROVAL
	DATE	COMMENTS
<i>Design Draughting Services Ltd</i>		
BUILDING 10, PARSONS COURT, WELBURY WAY, NEWTON AYCLIFFE, CO. DURHAM DL5 6ZE		
CLIENT	LUCY DONNER	
PROJECT	CLARENCE CHARE	
DRAWN	DDS	DATE 07.04.22
SCALE	1:50 @ A1	
DRAWING No.	DDS948-D004	
TITLE	12' TIMBER SHED PROPOSED ELEVATIONS	