


**SPECIFICATIONS**

PANELS TO BE MADE OUT OF SPRUCE PRESSURE TREATED TANOLIN WOOD WITH A CLOSED BORDER  
FENCE BOARDER VERTICALLY LAID TO BE NAILED TO LATS

POSTS ON FENCE TO BE 600M UNDERGROUND  
POSTS TO BE 4"x 4"x 8FT @ 2100MM CTRS  
RAILS TO BE 75MM x 38MM x 4200MM LG  
BOARDS TO BE 150MM x 16MM x 1800MM LG

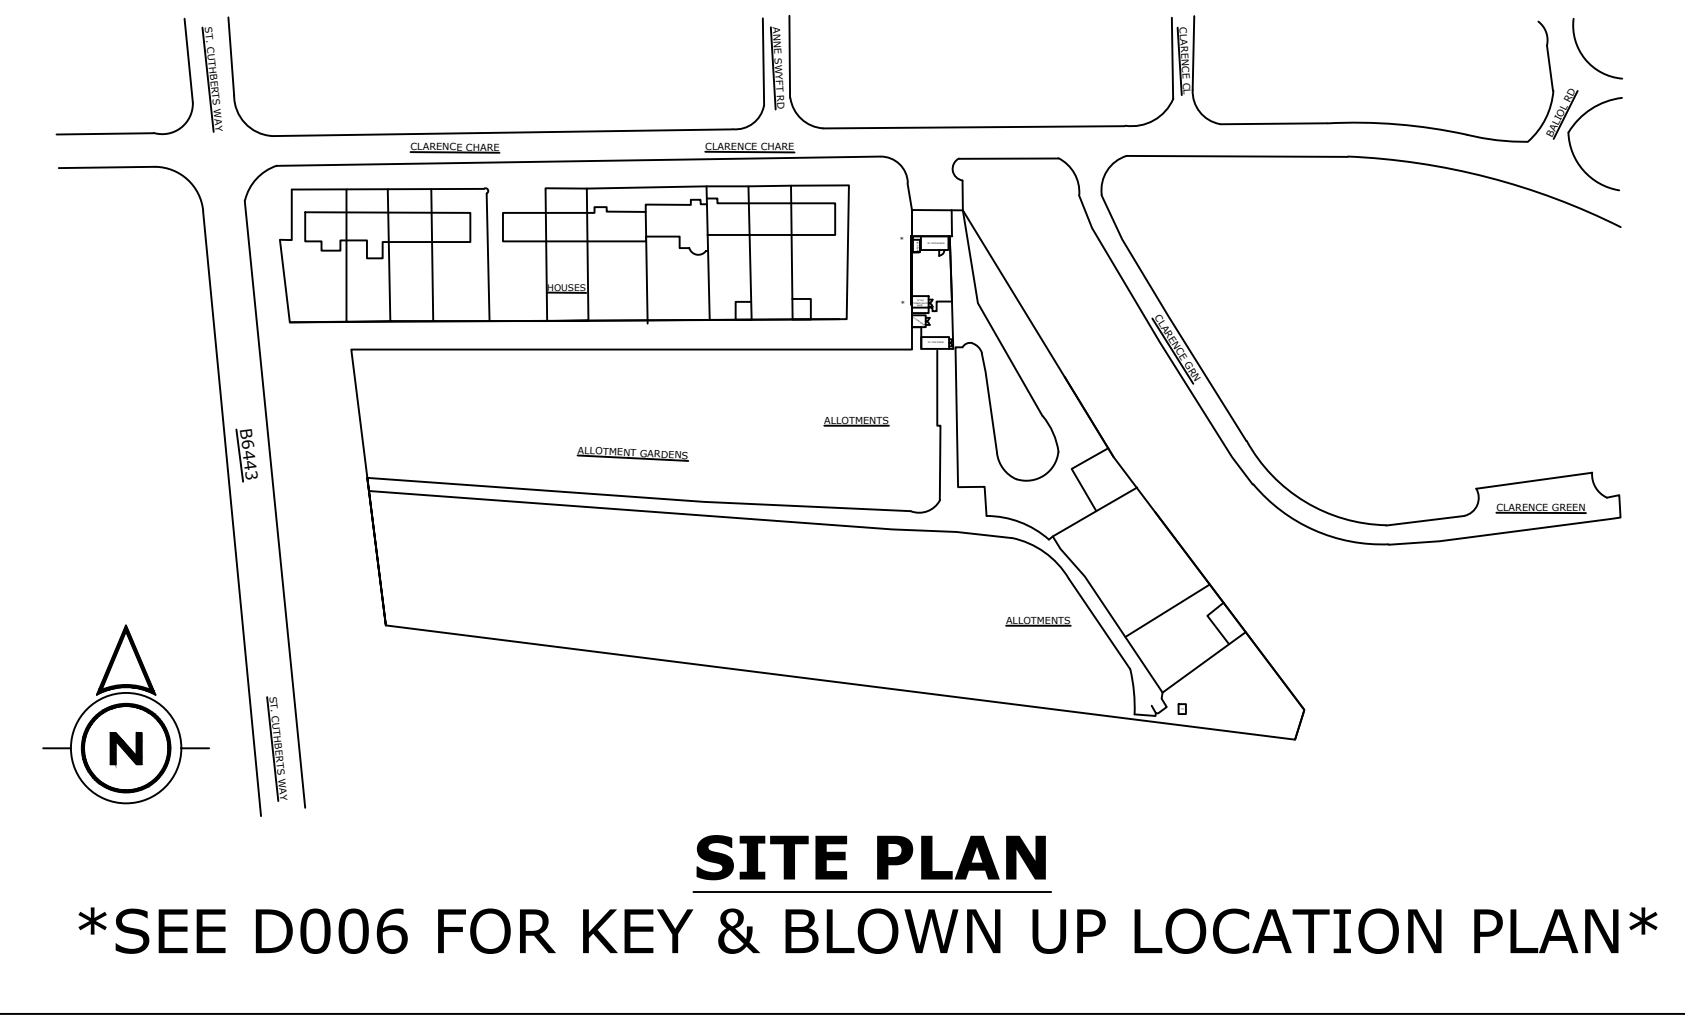

-	07/04/22	ISSUED FOR APPROVAL	
	DATE	COMMENTS	
<i>Design Draughting Services Ltd</i>			
BUILDING 10, PARSONS COURT, WELBURY WAY, NEWTON AYCLIFFE, CO. DURHAM DL5 6ZE			
CLIENT	LUCY DONNER		
PROJECT	CLARENCE CHARE		
DRAWN	DDS	DATE	07.04.22
SCALE	1:50 @ A1		
DRAWING No.	DDS948-D005		
TITLE	PROPOSED FENCE PLAN		