
## Rufus Lodge, Cadnam

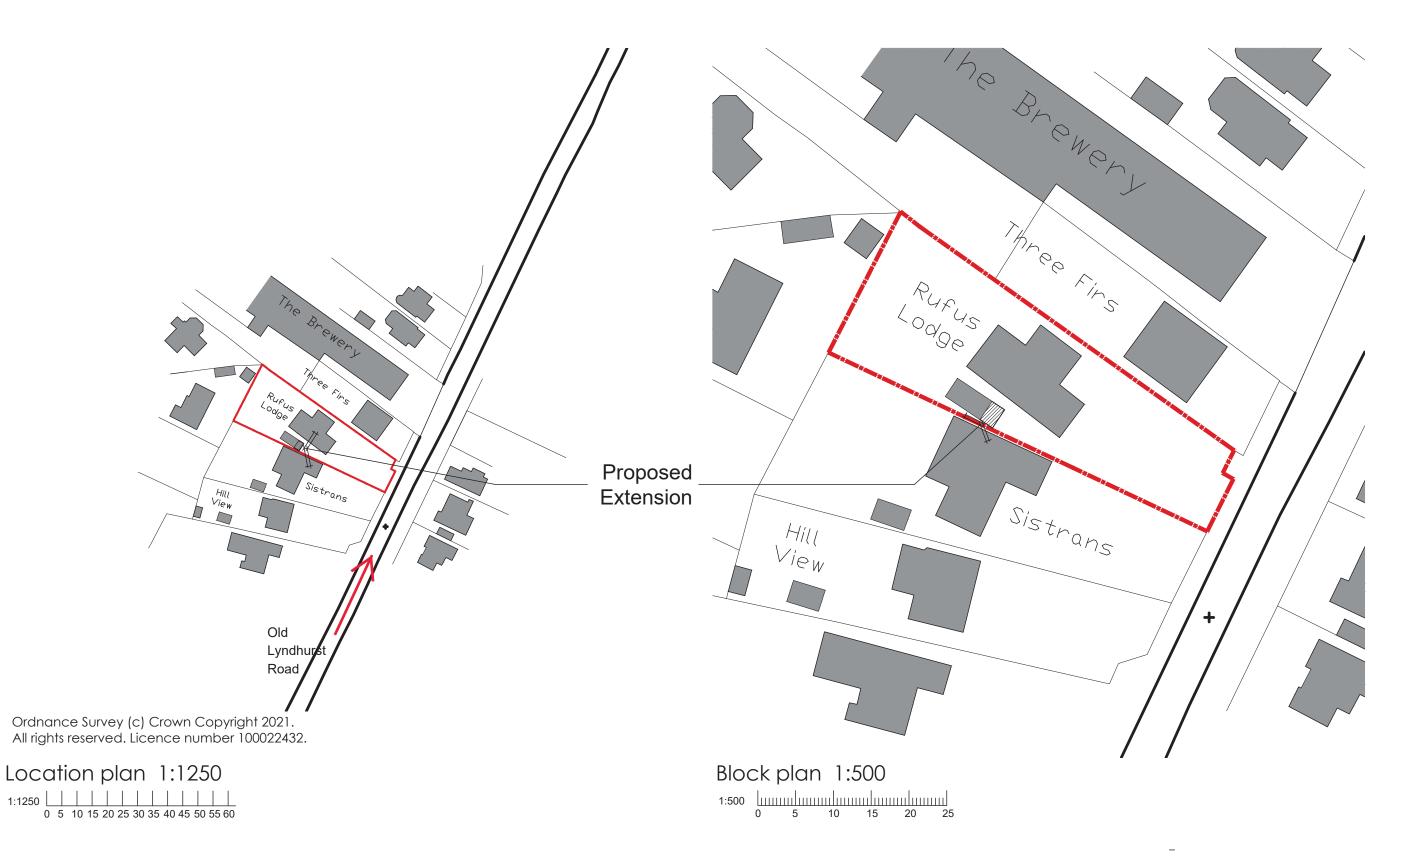



PROJECT: Proposed Garage Extension at: Rufus Lodge, Old Lyndhurst Road, Cadnam, SO40 2NL CLIENT: Kieth Warren DRAWING TITLE: Location & Block Plan This drawing is copyright and is not to be reproduced. The contractor will be held responsible for the accuracy of works involving the setting out and checking of all dimensions on the drawing and on site. Dimensions must not be scaled from this drawing. unless for planning purposes.

**REVISIONS:** 

