


4 Malthouse Gardens P13 9FN

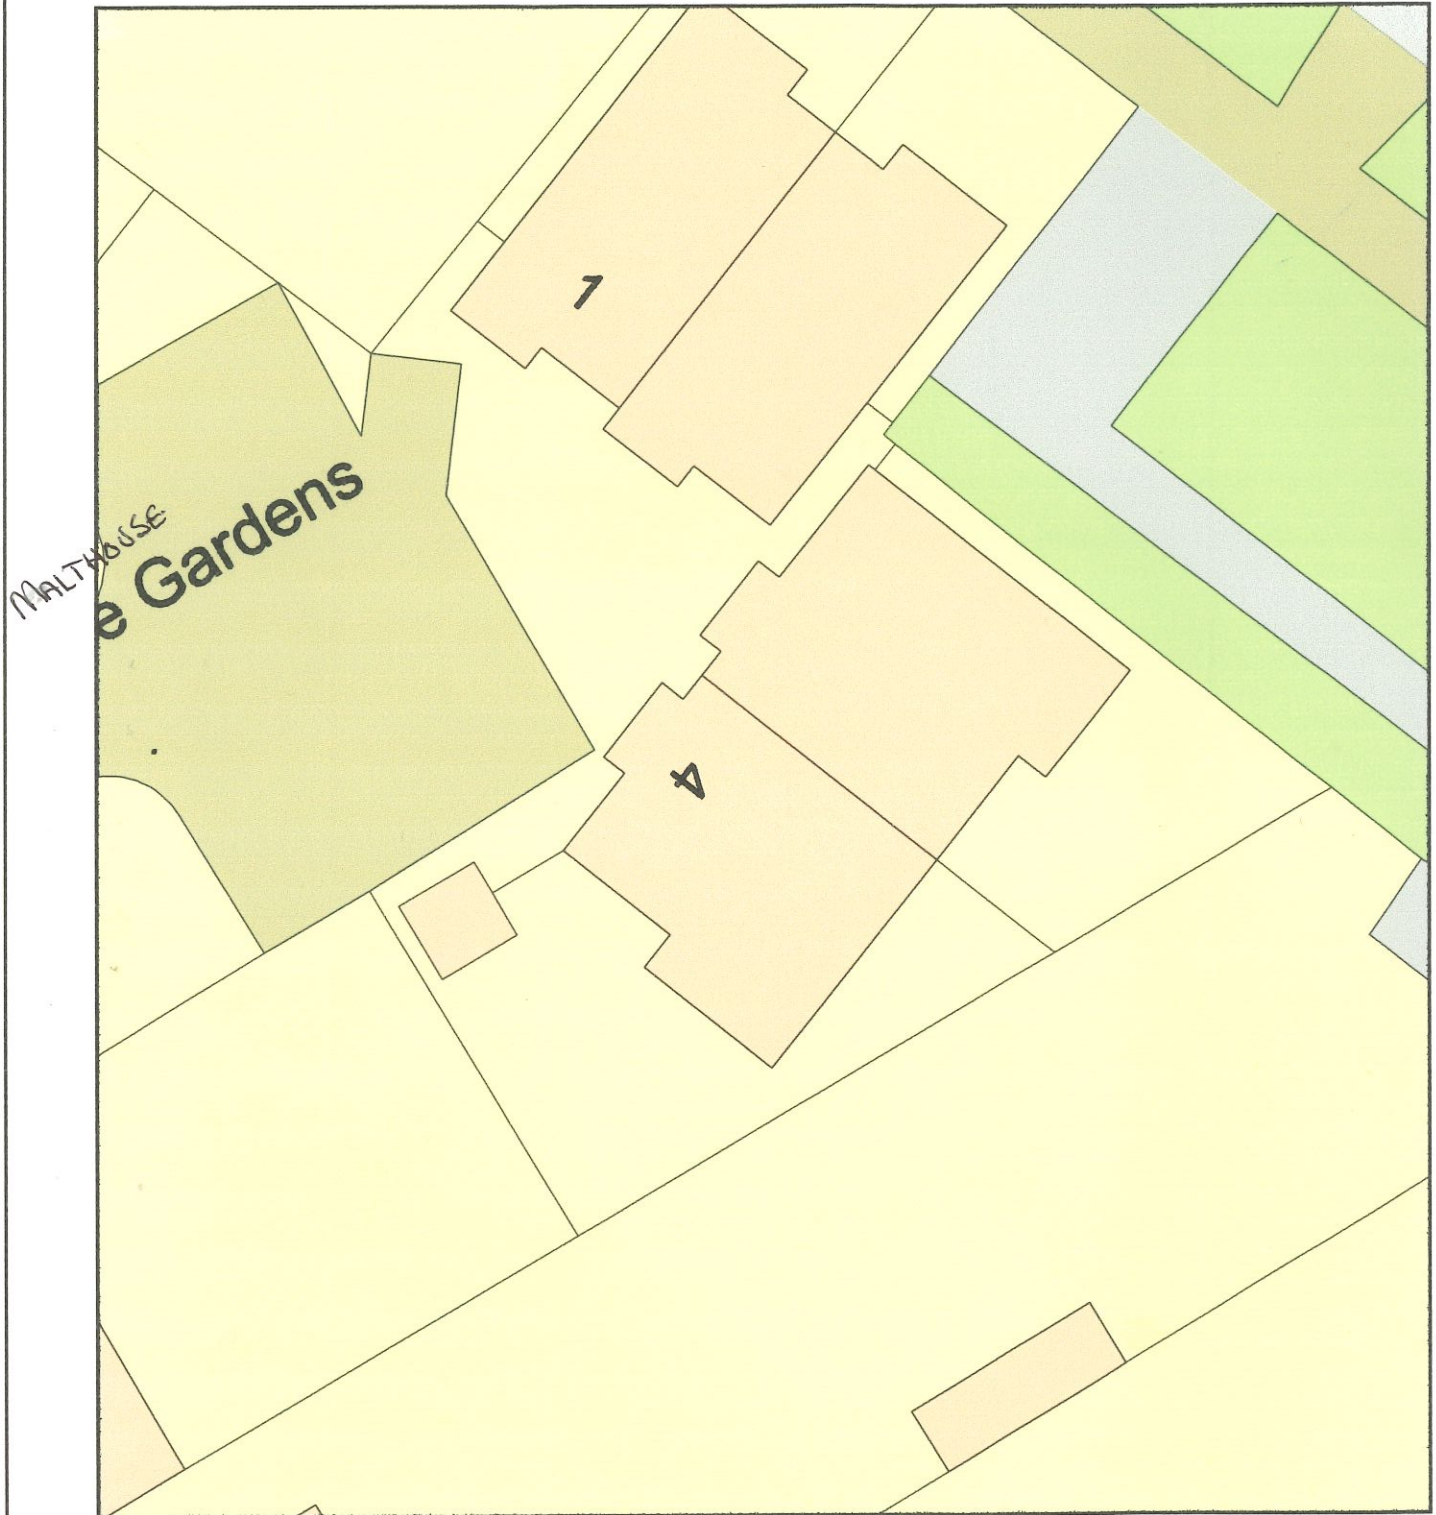

Plan Produced for: Mr BJ Baldwin

Date Produced: 08 Apr 2022

Plan Reference Number: TQRQM22098155618382

Scale: 1:200 @ A4