


NOTES:

- This drawing and its design is the copyright of Cotswold Architects Ltd. and may not be reproduced in any form without their prior consent.
- Do not scale off this drawing.
- 3. Dimensions to be checked on site.

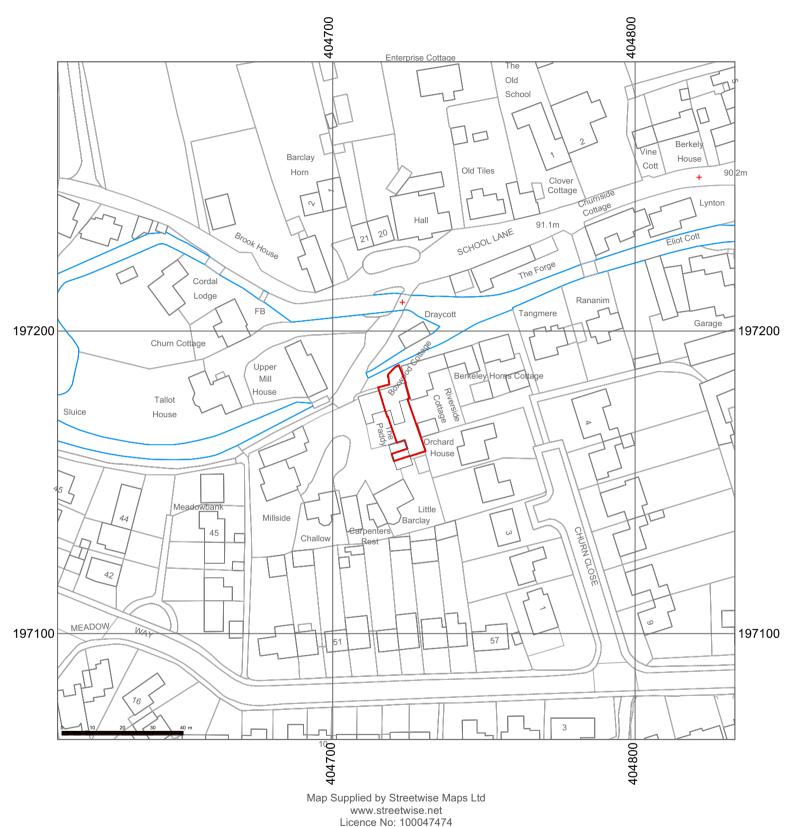

CLIENT:

Michelle Tully and Alisevket Karaca

cotswold architects.

RIBA CHARTERED ARCHITECTS
www.cotswoldarchitects.com

 $www. cotswold architects. com\\ info@cotswold architects. com\\$

PROJECT:

Proposed Extension to:
Boxwood Cottage
School Lane
South Cerney
GL7 5TZ

TITLE:
Site Location Plan

DRAWING NO.

REV.

21-051-E-SLP01

SCALE: 1:1250@A4

DATE:

Jan 2022