

CLIENT


Mrs A Malhotra

SITE ADDRESS


40 Gossmore Lane
MARLOW SL7 1QF

SCOPE OF WORK


A 1st floor side and front extensions
on existing ground floor. To make an
additional bedroom

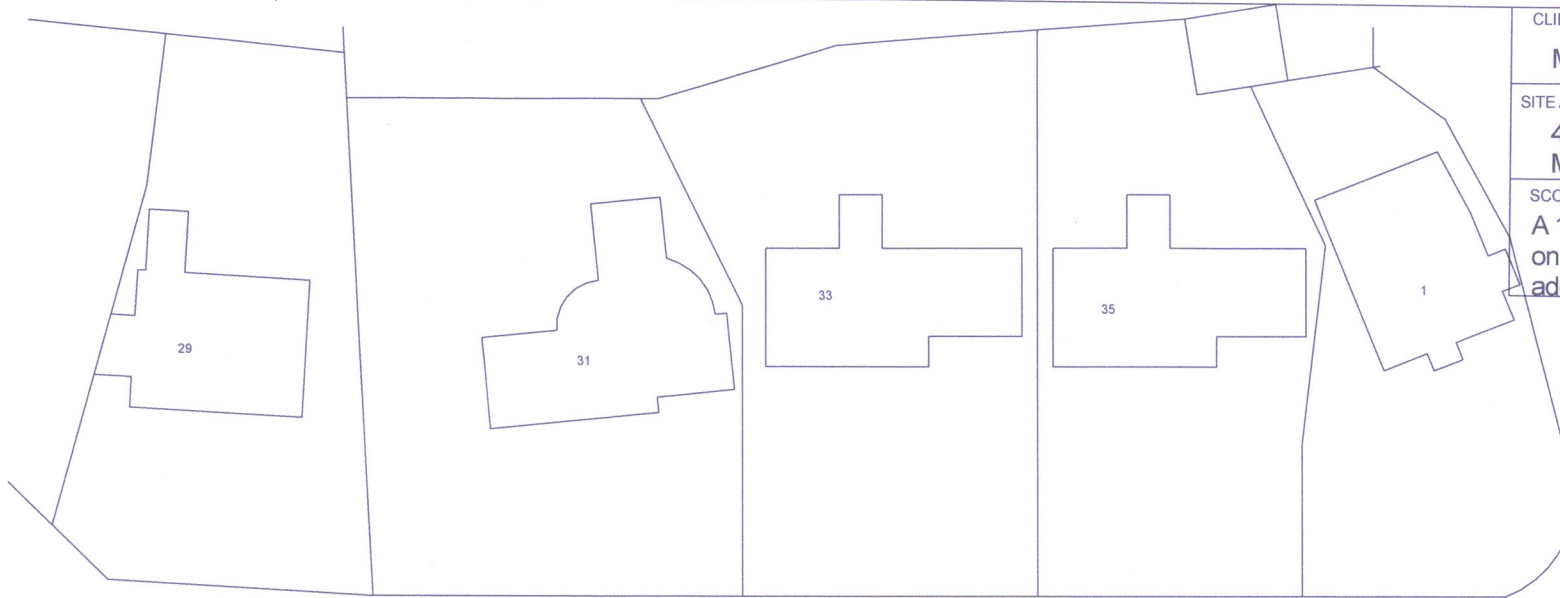

GOSSMORE LANE

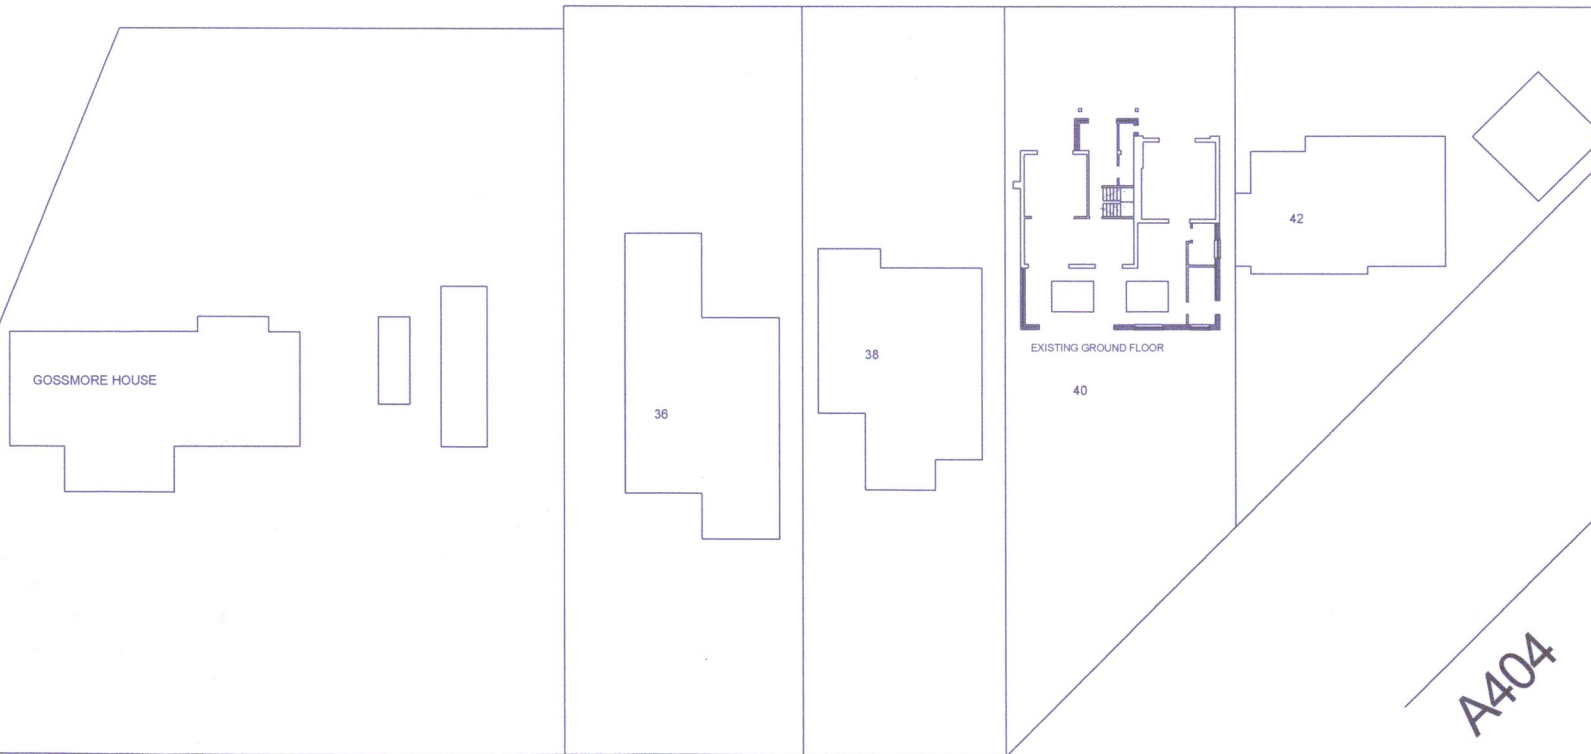

A404

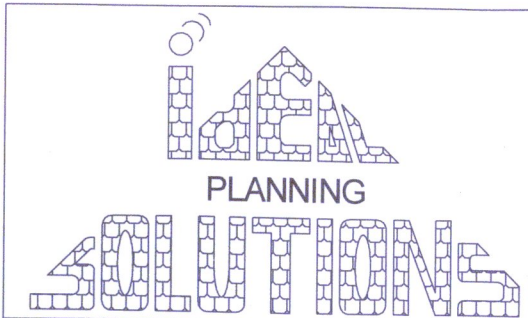

DRAWINGS FOR PLANNING AND BUILDING REGULATIONS
59 LANCASTER ROAD, MAIDENHEAD, SL6 5EY

DRAWN BY R K J DATE 03-22 DRAWING NO GOS003

SCALE 1-500 DRAWING TITLE BLOCK