

NOTES:
1.

ORIGINAL PAPER SIZE A1

Check all dimensions on site and immediately report any discrepancies to the Contract administrator

REV:	DESCRIPTION:	DATE:
P1	PLANNING ISSUE	25.04.22

DIocese of OXFORD
THE OXFORD DIOCESAN BOARD OF FINANCE
 CHURCH HOUSE OXFORD
 LANGFORD LOCKS
 KIDLINGTON OX5 1GF

CLIENT: OXFORD DIOCESAN BOARD OF FINANCE
 CHURCH HOUSE OXFORD
 LANGFORD LOCKS
 KIDLINGTON
 OX5 1GF

PROJECT: ST FRANCIS HOUSE
 AMERSHAM ROAD
 HIGH WYCOMBE
 BUCKINGHAMSHIRE
 HP13 5AB

TITLE: PROPOSED SITE
 BLOCK PLAN

STATUS: PLANNING SCALE: 1:200
 DRAWING No: 18/581/510/203 REV: P1
 DRAWN BY: DM DATE: NOV 2021



AMERSHAM ROAD (A404)

PROPOSED REPLACEMENT VICARAGE

PROPOSED 4-BEDROOM HOUSE



OUTLINE OF APPROVED REPLACEMENT VICARAGE

OUTLINE OF APPROVED GARAGE

NEW OPEN MESH FENCE WITH HEDGE PLANTING

ST FRANCIS CHURCH

ST FRANCIS VICARAGE

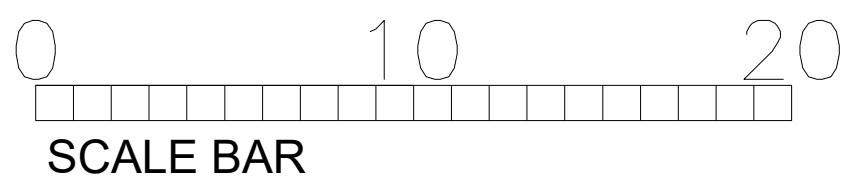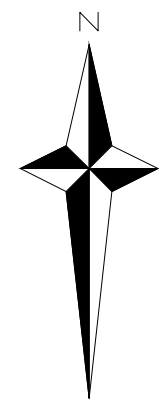

NO.135

ARNISSON AVENUE

NO.127

PARKING

CHURCH GARDENS

OPEN SPACE

PRIVATE PARKING

PRIVATE GARDENS