


Ordnance Survey (c) Crown Copyright 2022. All rights reserved. Licence number 100022432

**LOCATION PLAN**

Scale @ 1:1250

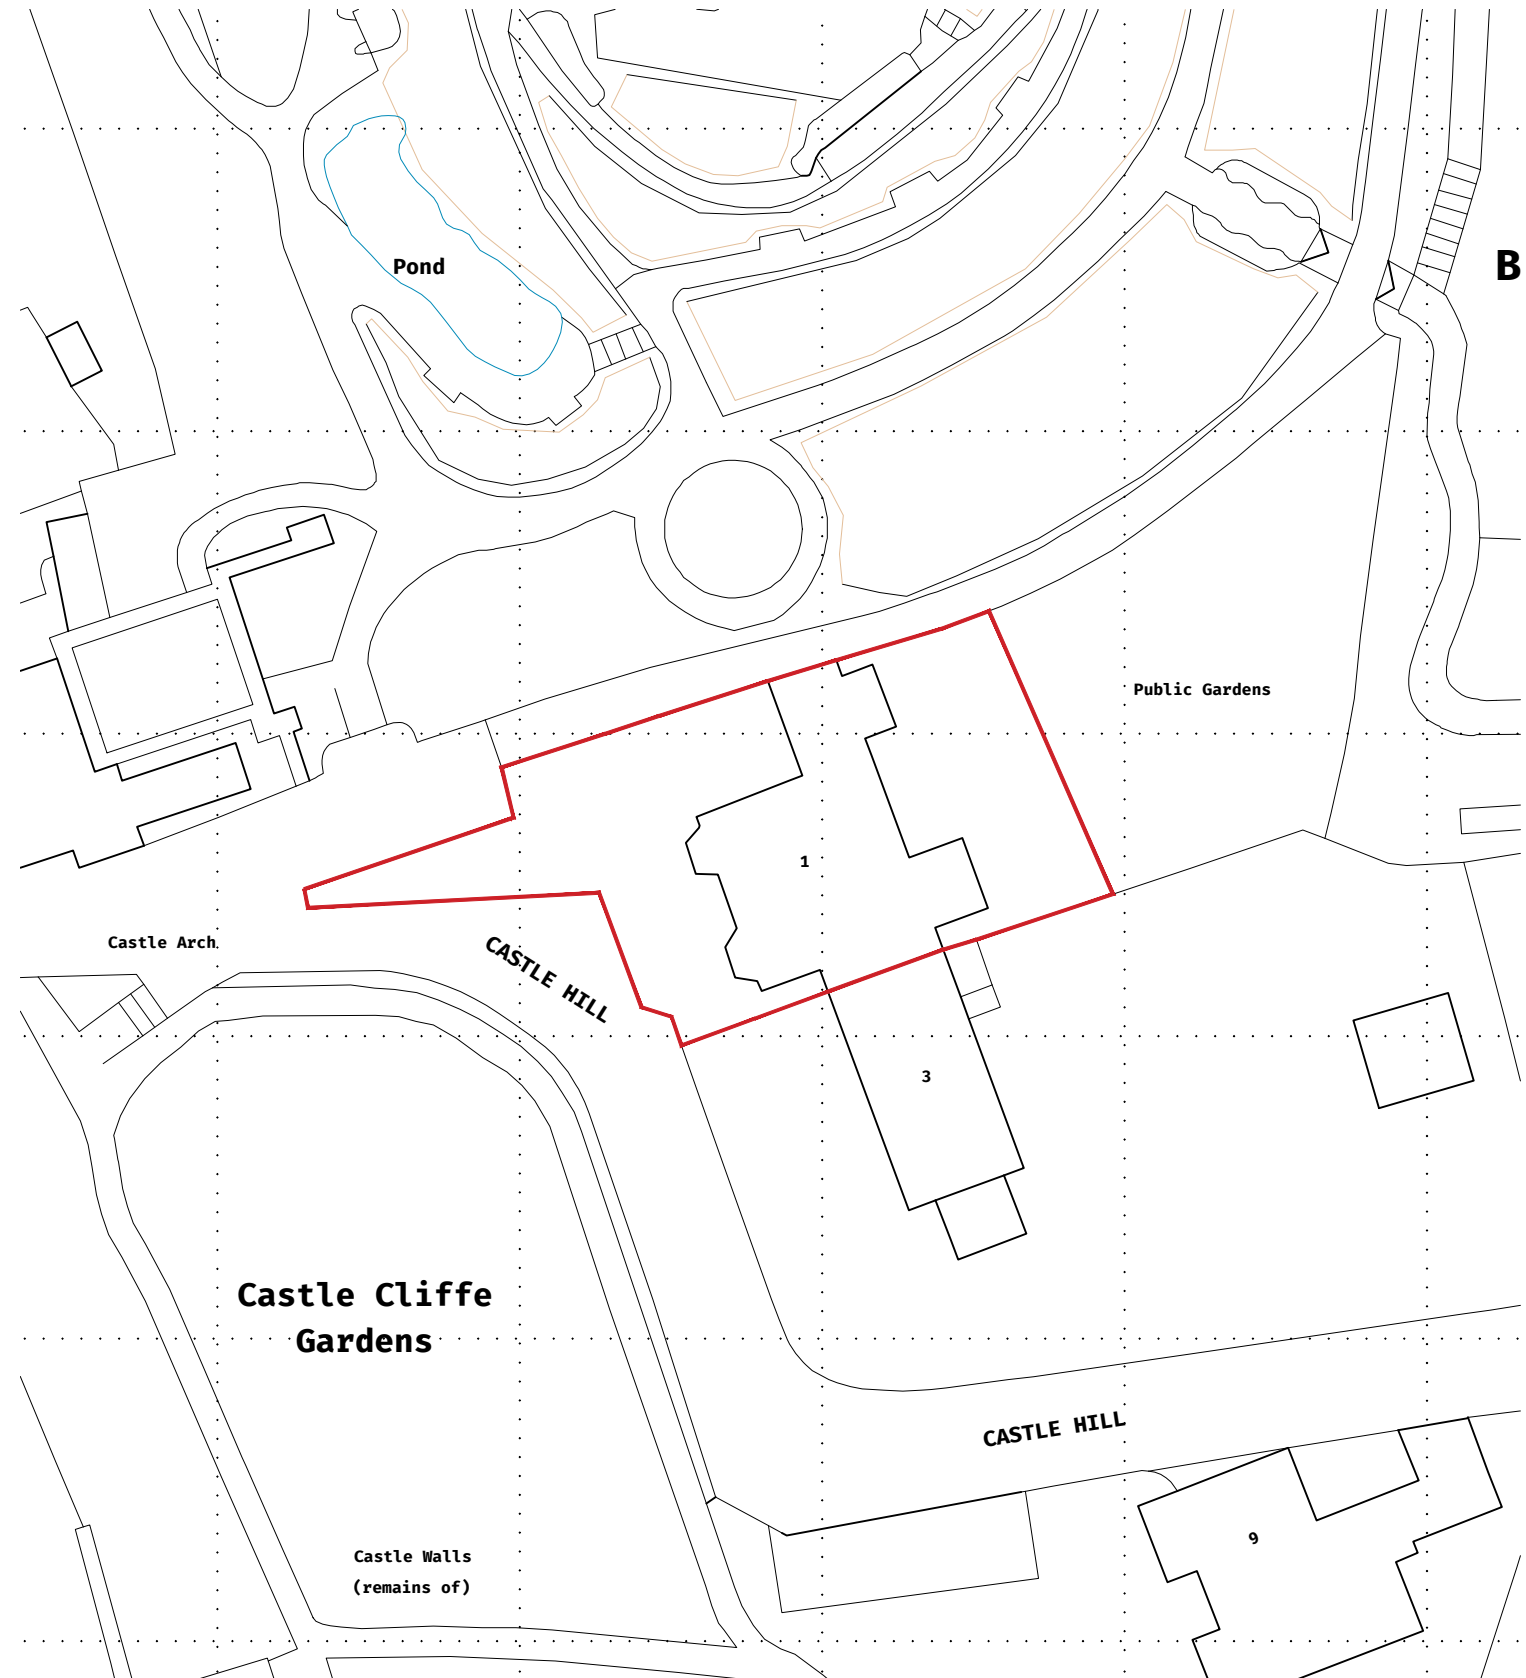

**PROPOSED BLOCK PLAN**

Scale @ 1:500



Rev Date Revision Comment By

Location Plan & Proposed Garage Block Plan

Drawn by: RD Checked by: TH  
Scale: 1:1250 & 1:500

Mr & Mrs Mayall  
69 Crescent Lane  
Clapham, SW4 9PT

**1 Castle Hill  
Guildford**

**22/P/00618  
001**

**Mitchell Evans**  
90 / Meadow  
Godalming  
GU7 3HY  
01483 453 453

