



EXISTING FLOOR LAYOUT.

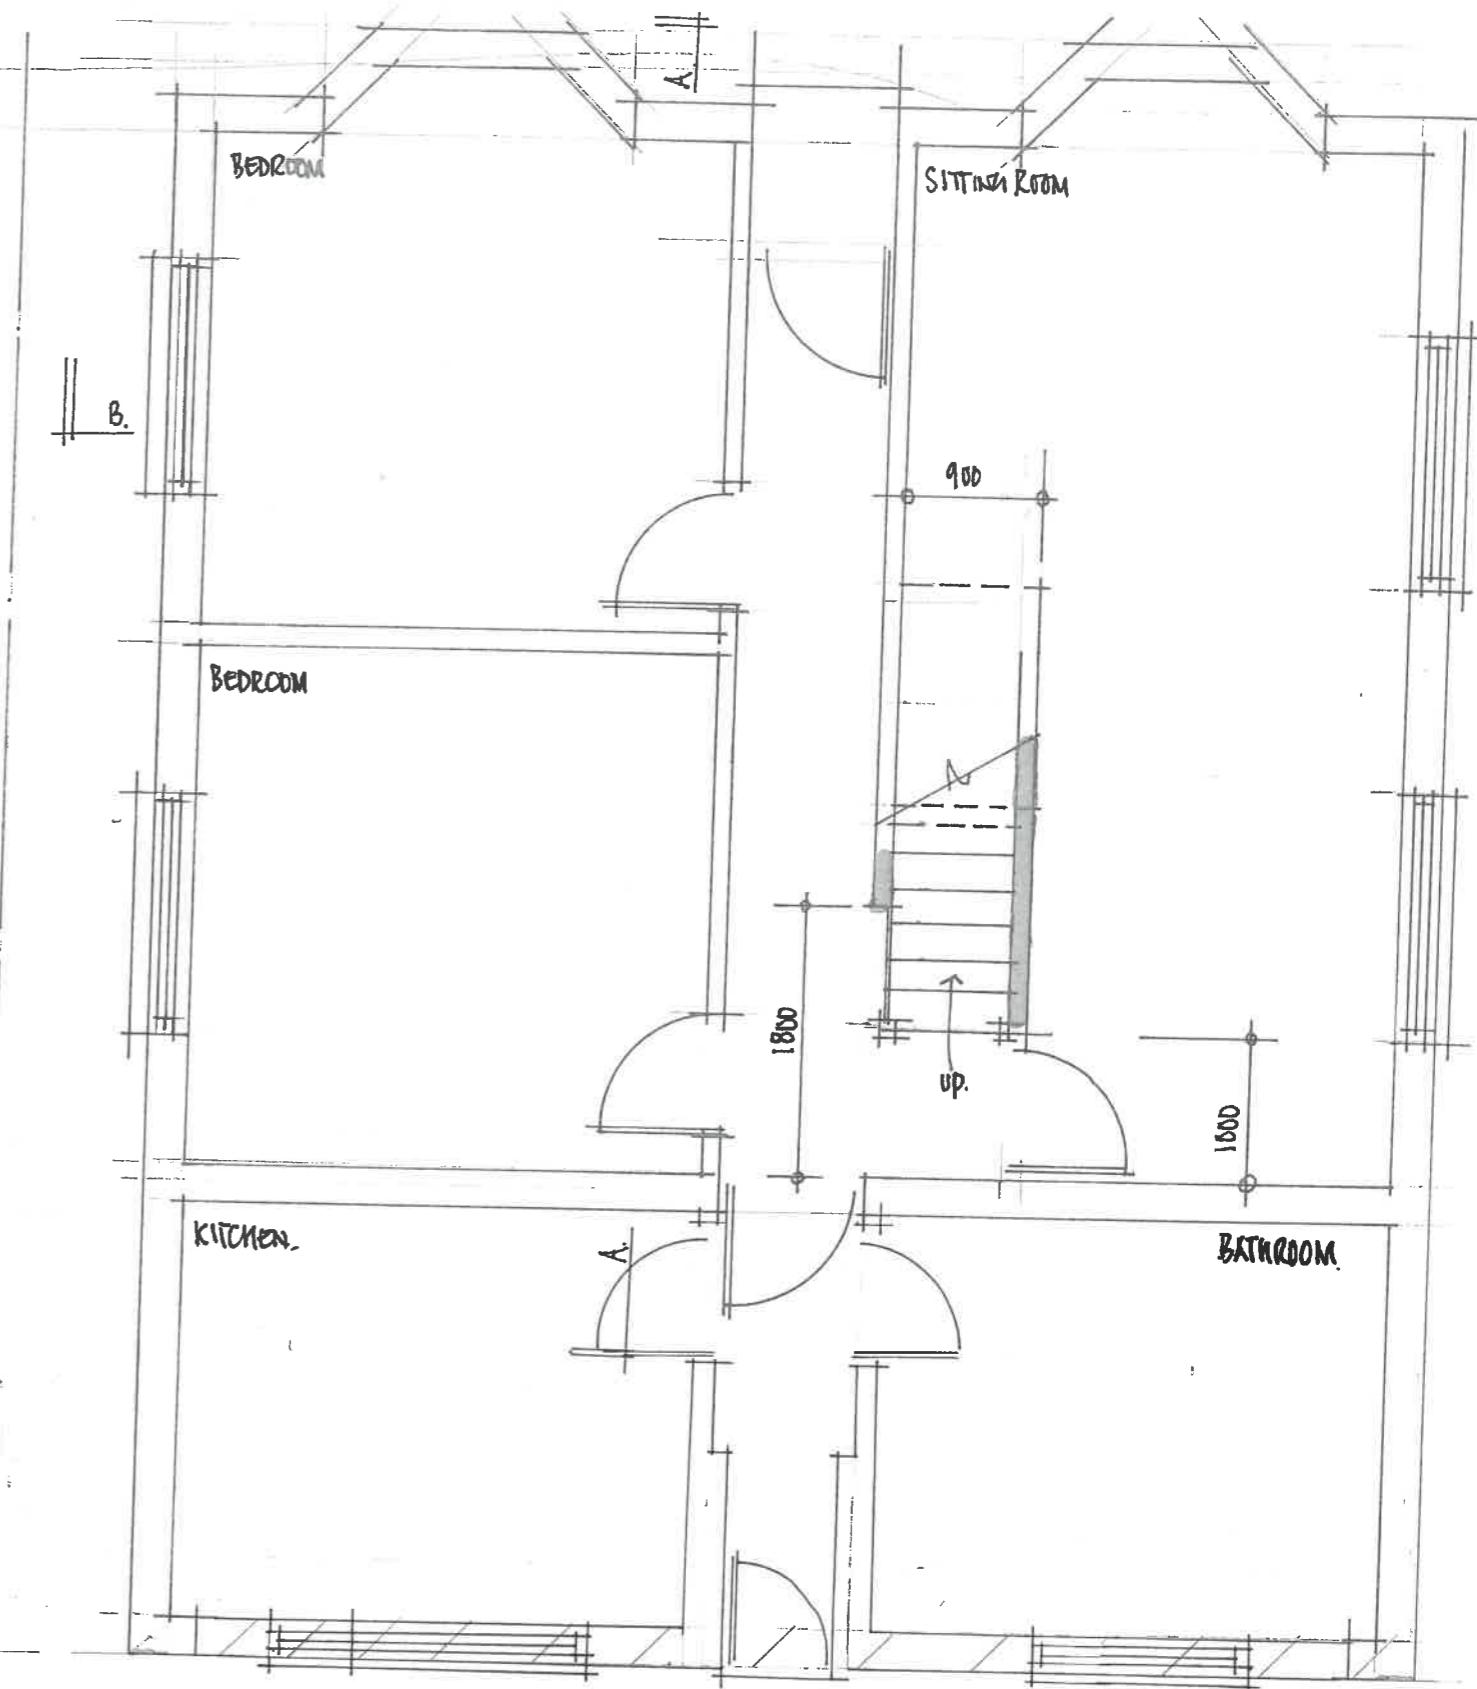


PROPOSED FLOOR LAYOUT.

1/50 © A3
EN/01


32 ROCHESTER ROAD
 HAWKING MEZIAN.
 LOFT CONVERSION AND REAR
 EXTENSION.

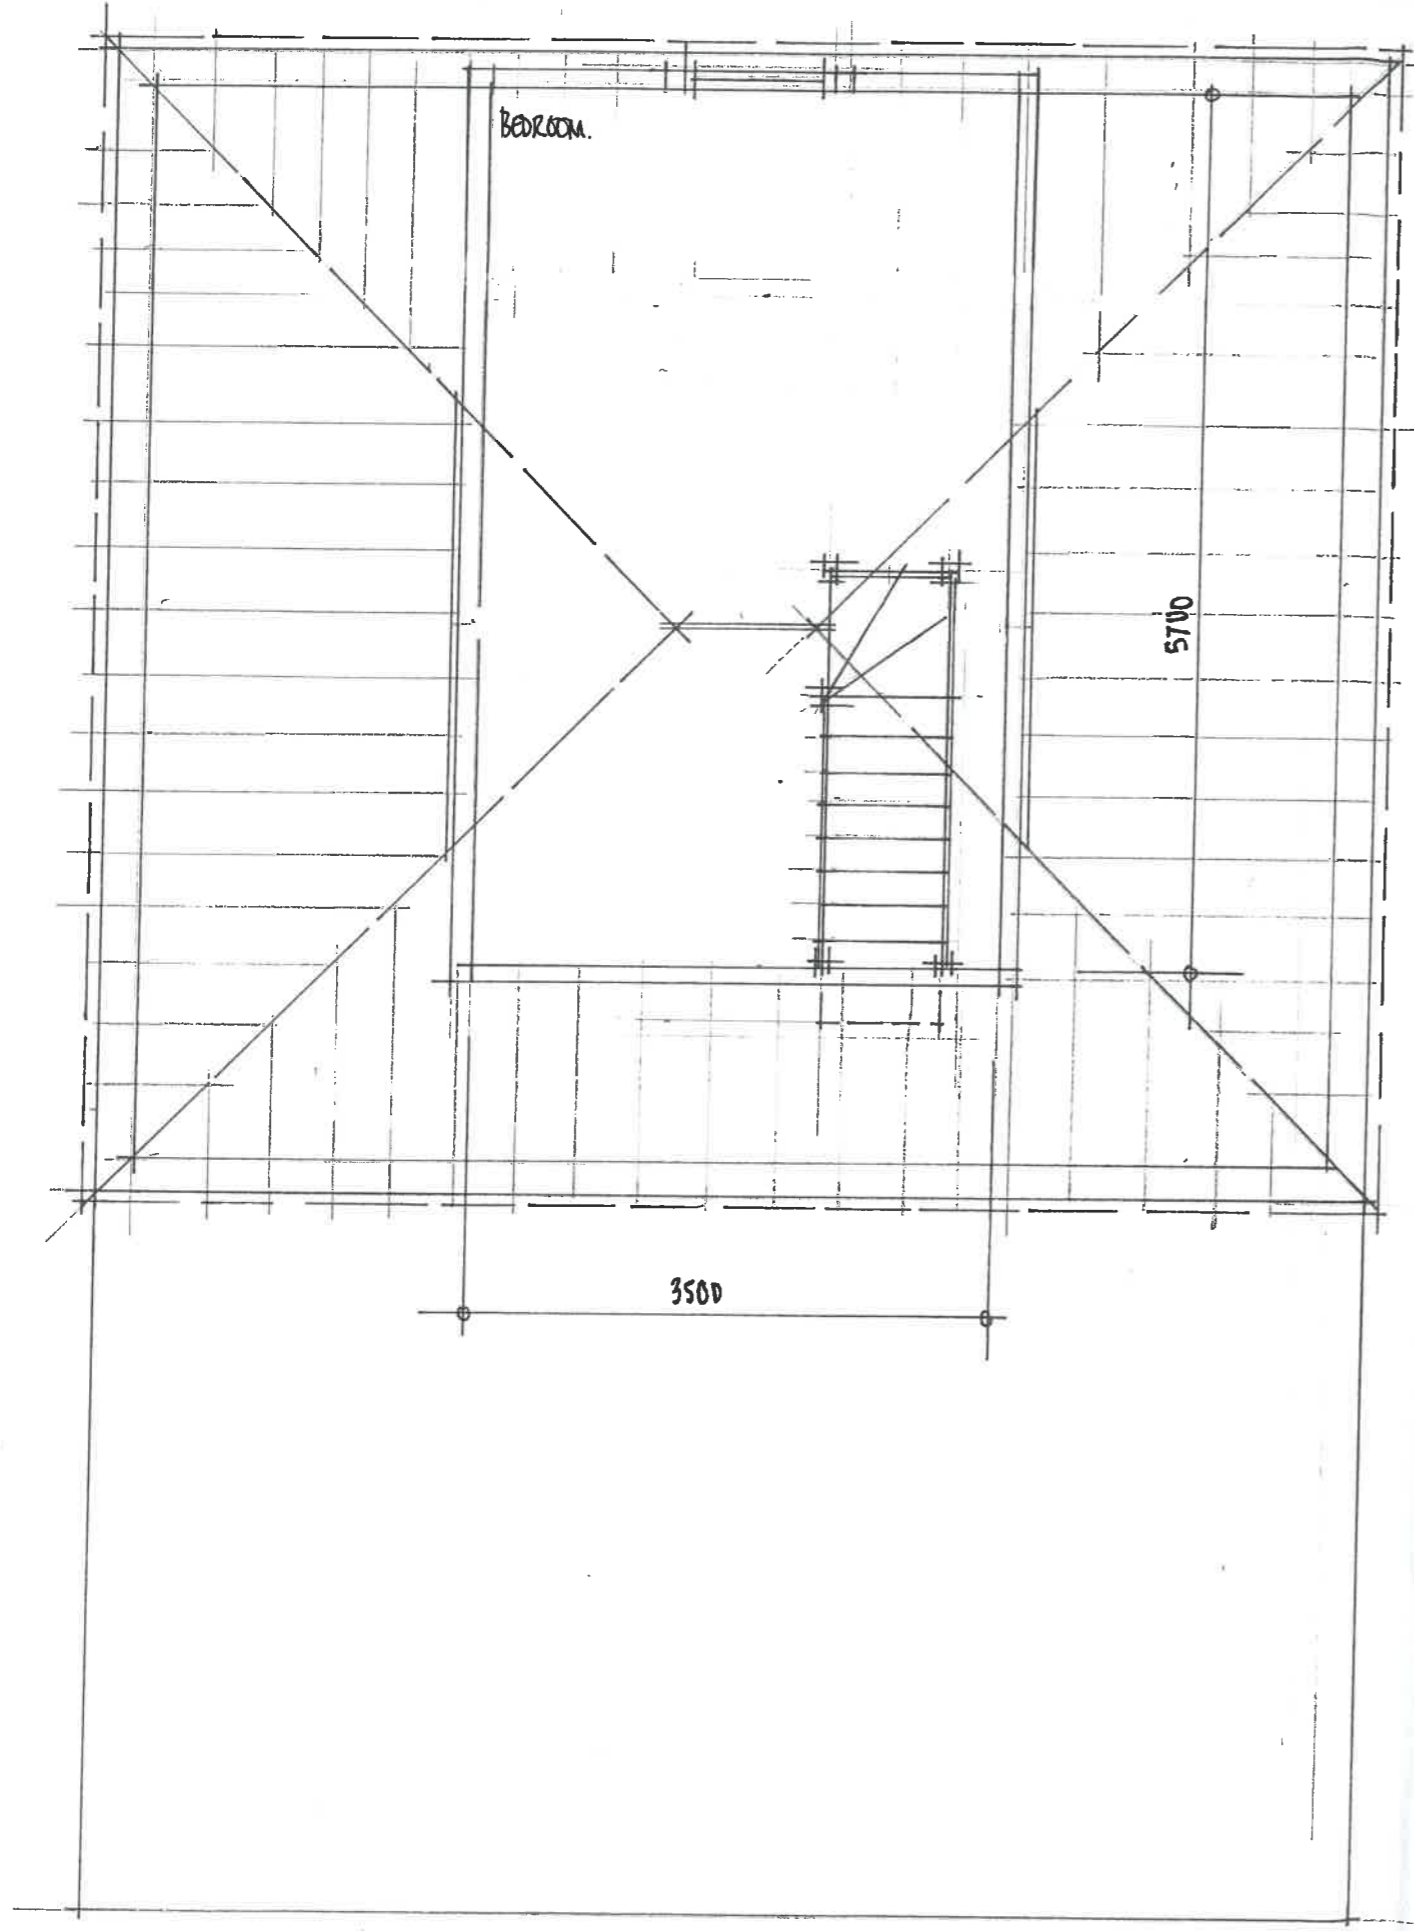

PROPOSED LOFT CONVERSION.

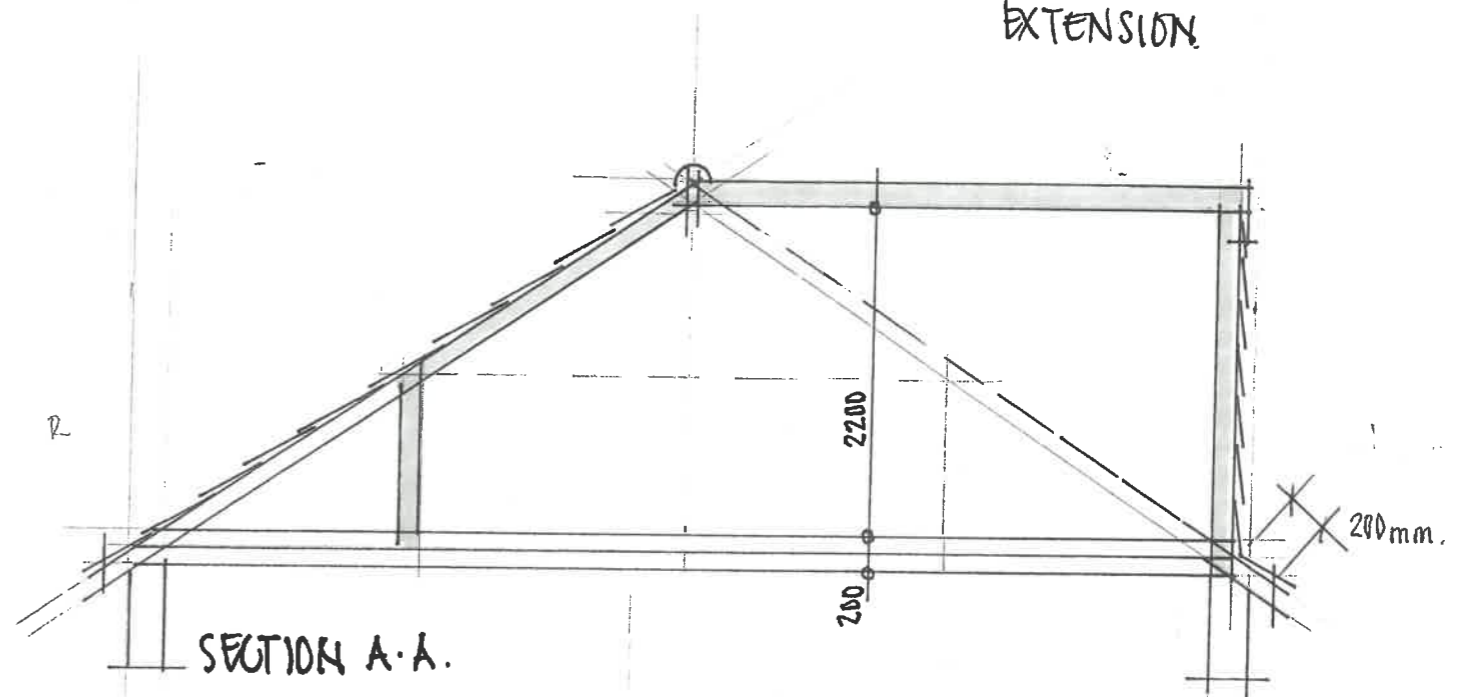


SECTION A.A.

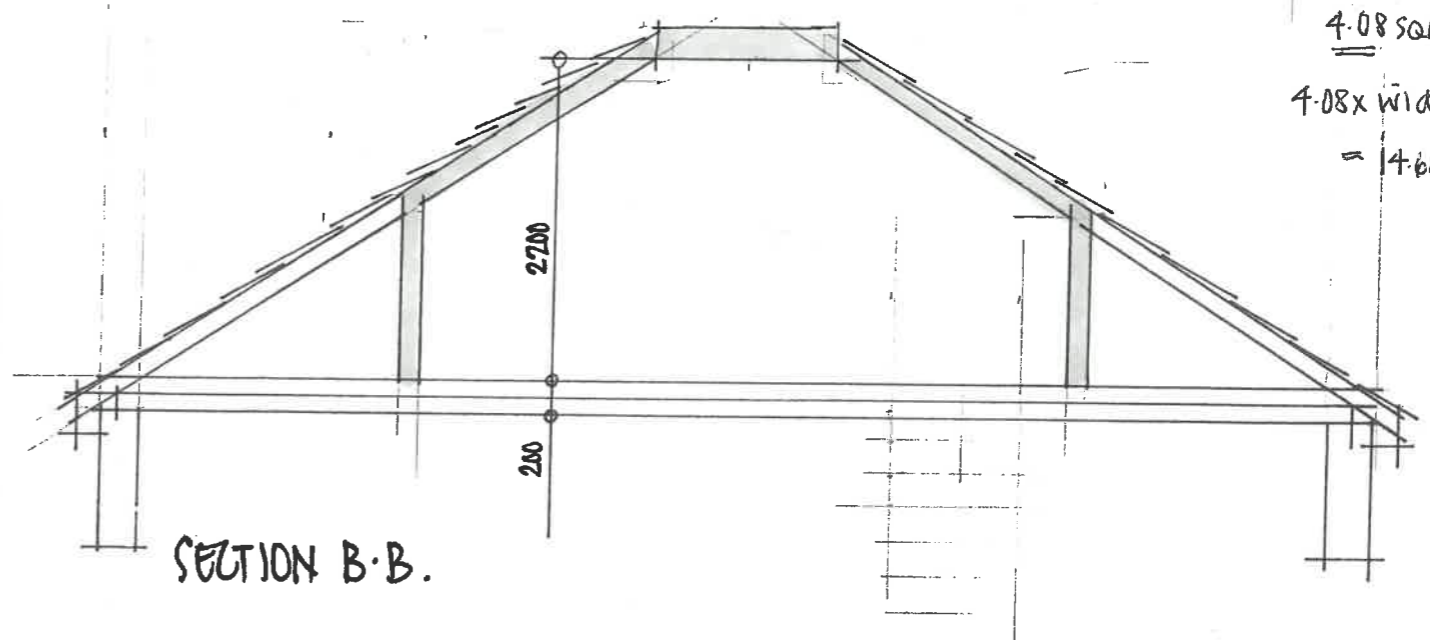

SECTION B.B.

2.4 x 3.40 =
 1.20 x 3.40 =
 4.08 sqm
 4.08 x width (3.60)
 = 14.68 cm.


PERMITTED DEVELOPMENT GRCS -
 EXTERNAL VOLUME - 14.68 (PROPOSED)
 MAX. ALLOWED - 40CM.

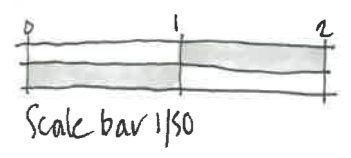


(Amendment to Calculation - Rev. A.)

1/50 CA3^A
 EN/02


32 ROCHESTER ROAD,
HALLING MEADIAN,
LOFT CONVERSION

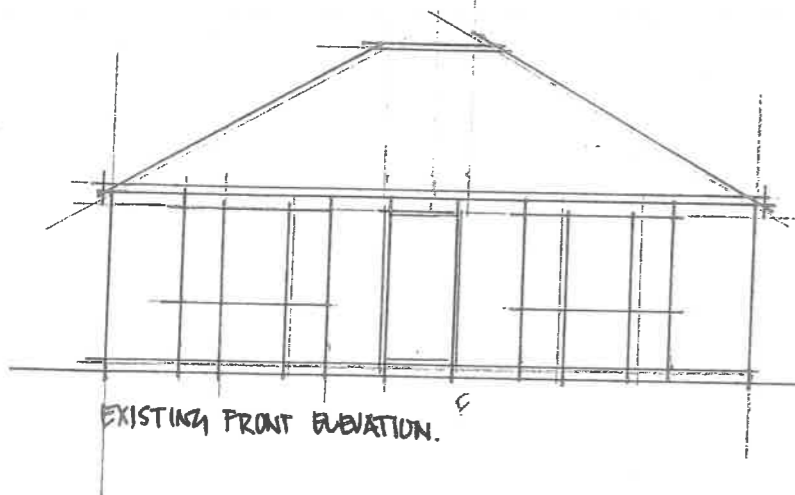


EXISTING FRONT ELEVATION.

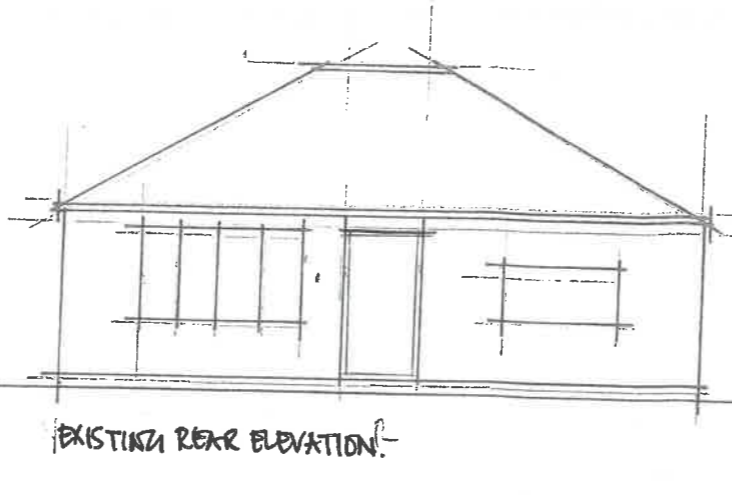


EXISTING REAR ELEVATION.

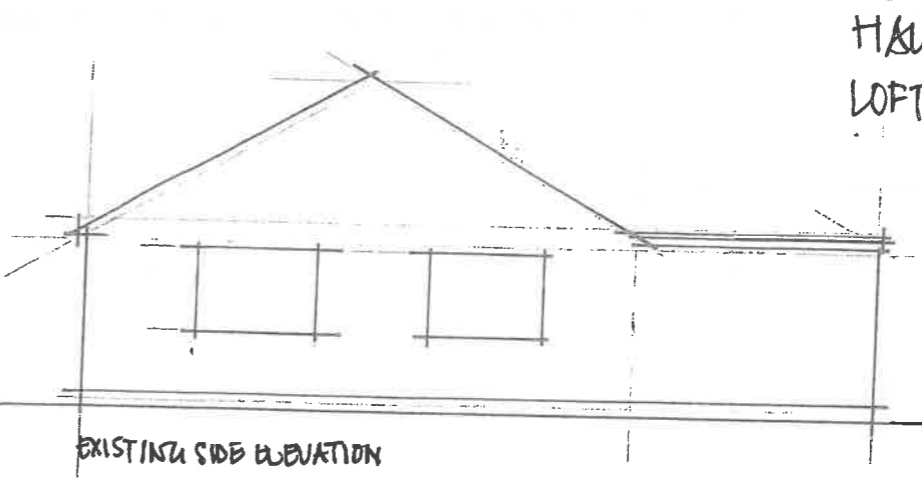

EXISTING SIDE ELEVATION

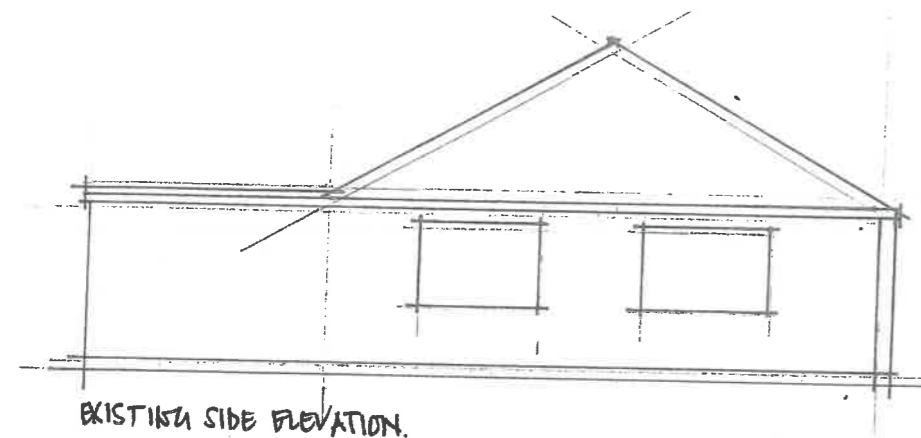


EXISTING SIDE ELEVATION.

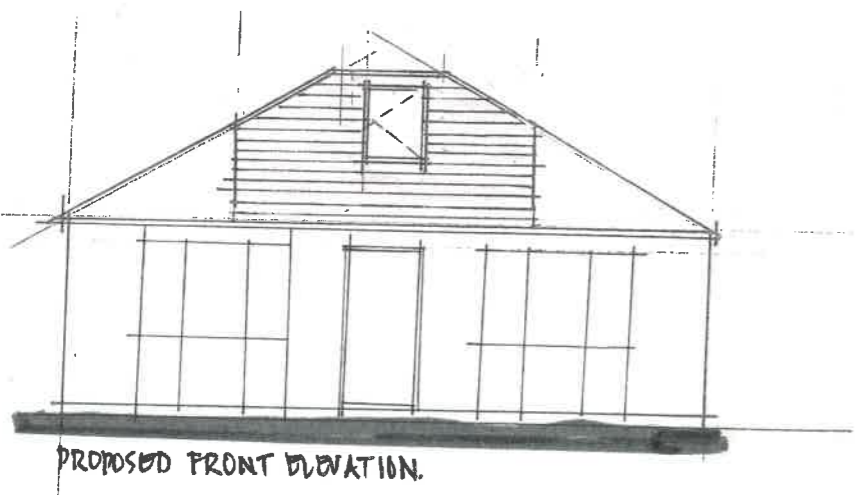


PROPOSED FRONT ELEVATION.



PROPOSED SIDE ELEVATION.

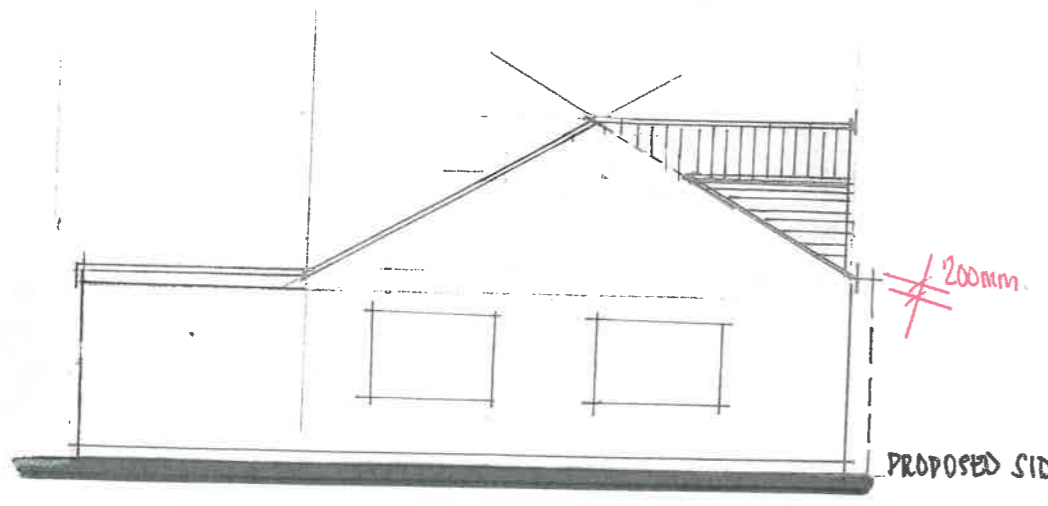

PROPOSED SIDE ELEVATION.

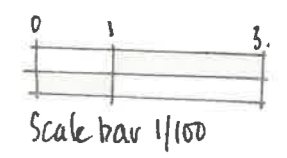

(Amendment to Roof - Rev. A.)
1/100 @ A3
EN/03^A