


RevNo	Revision note	Date	Signature	Checked
-------	---------------	------	-----------	---------

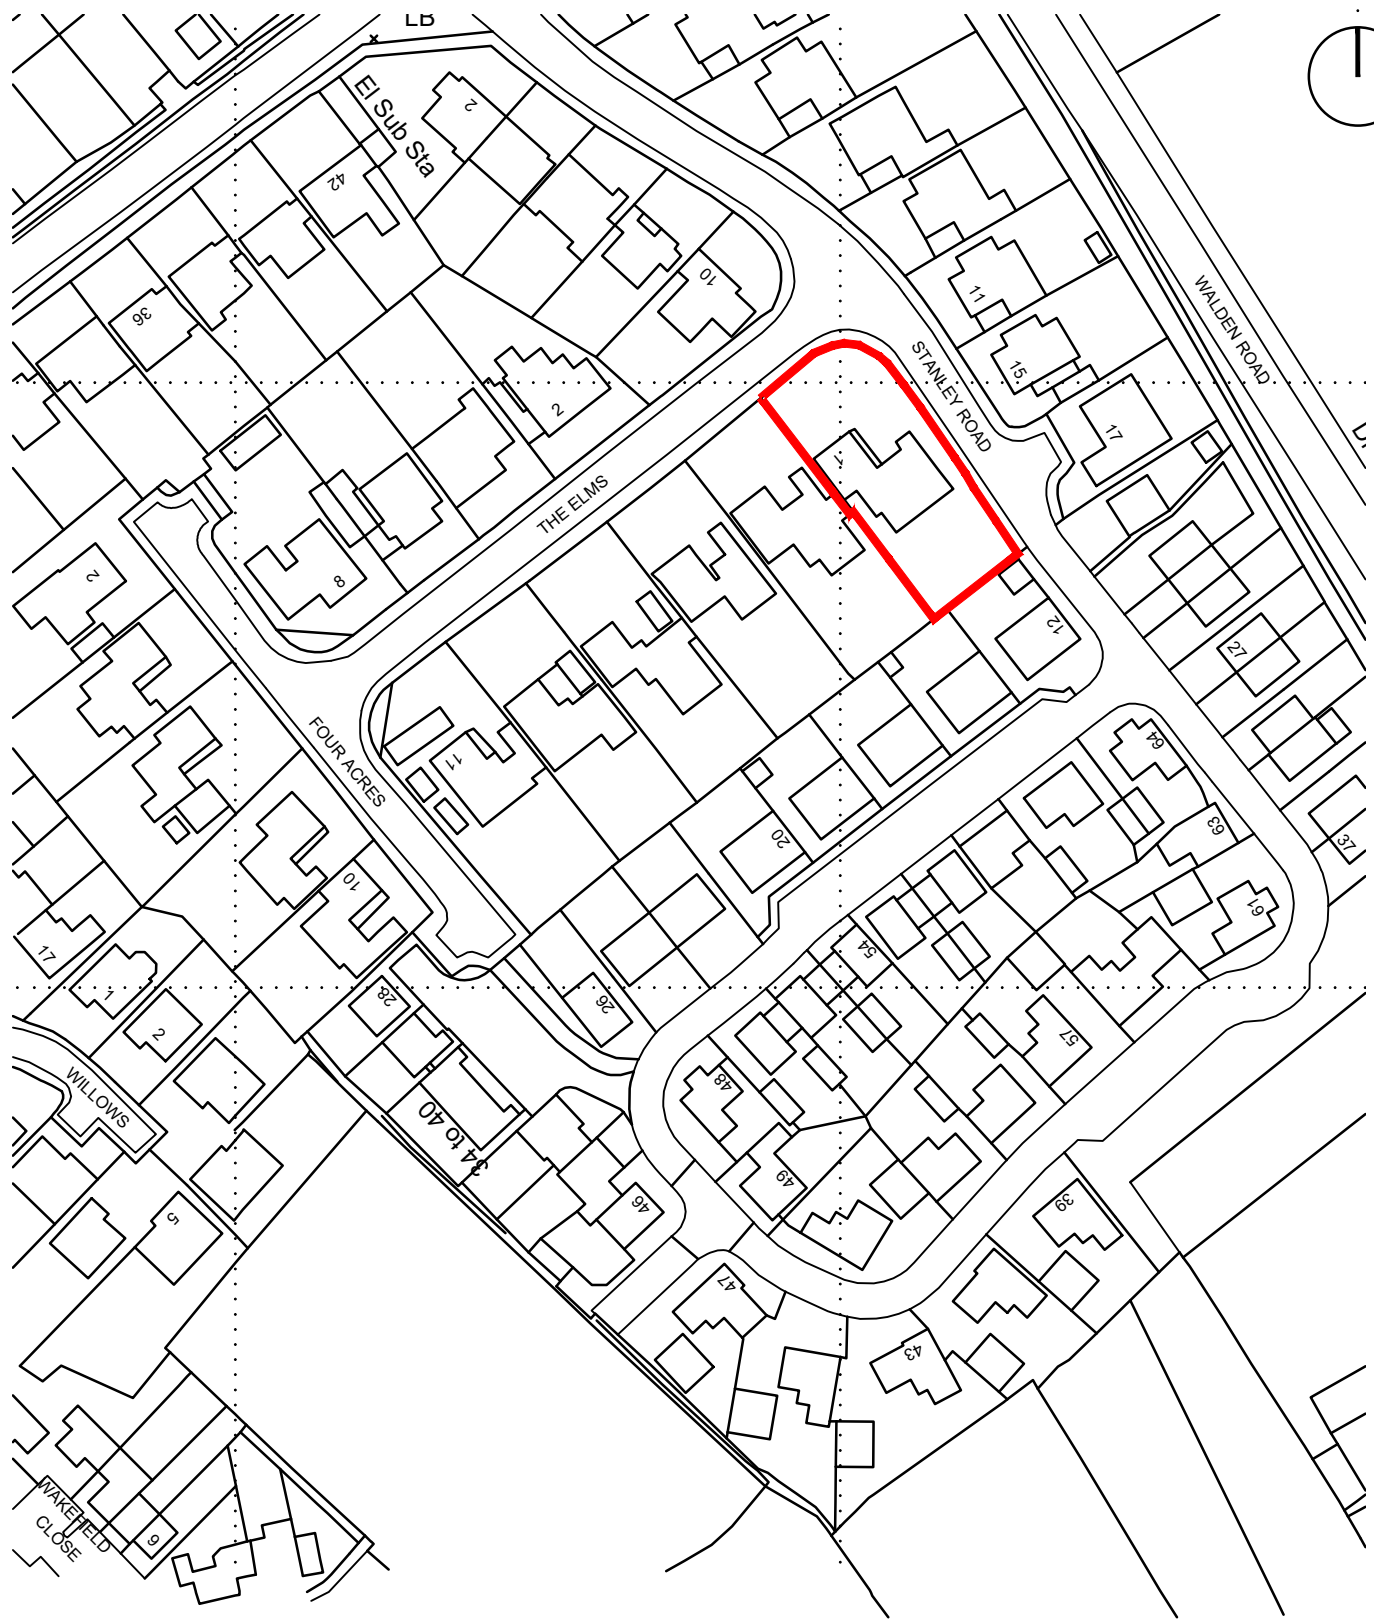

Ordnance Survey (c) Crown Copyright 2022. All rights reserved. Licence number 100022432

David Osborn Architect BA (Hons) Dip Arch
 10 Bourn Bridge Road
 Little Abington
 Cambridge
 CB21 6BJ
 Telephone: (01223) 892172 Mobile: 07912 209234
www.davidosbornarchitect.co.uk



**1 The Elms
 Great Chesterford**

Location Plan

Job No. 1232/P01

Designed by DO	Checked by	Approved by - date	Filename 1232/1TE	Date Apr' 2022	Scale 1:1250@A4
-------------------	------------	--------------------	----------------------	-------------------	--------------------