
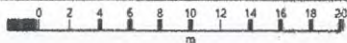


41 Curbridge Road, OX28 5JU

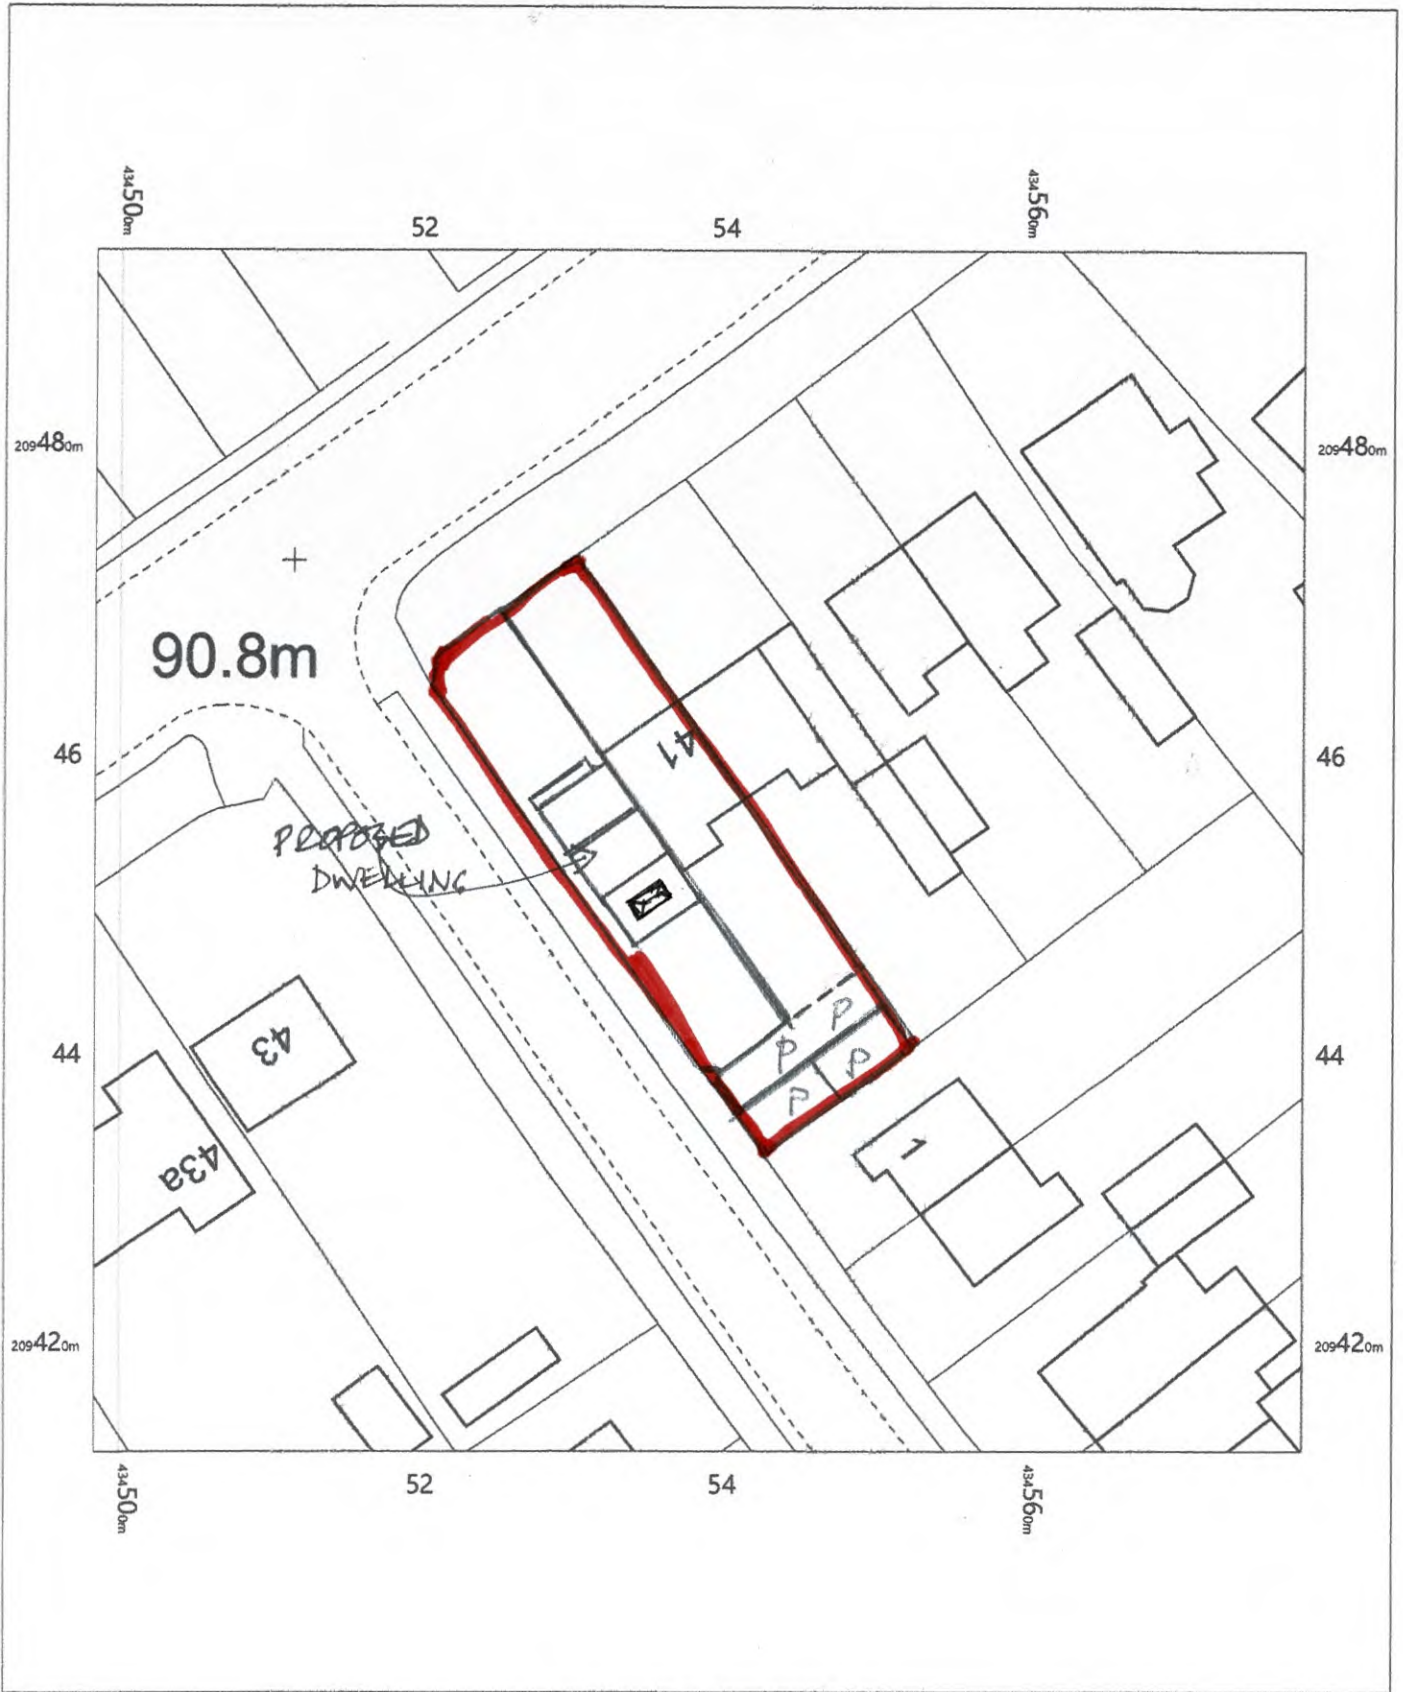

41 Curbridge Road,
Witney,
Oxfordshire
OX28 5JU

OS MasterMap 1250/2500/10000 scale
Monday, November 8, 2021, ID: MPMBW-01001242
www.blackwellmapping.co.uk

1:500 scale print at A4, Centre: 434538 E, 209453 N

© Crown Copyright Ordnance Survey. Licence no. 100041041



BLACKWELL'S
MAPPING SERVICES
PERSONAL & PROFESSIONAL MAPPING
www.blackwellmapping.co.uk

TEL: 0800 151 2612
maps@blackwell.co.uk

