


SCALE 1:50

GROUND FLOOR AS PROPOSED

PROPOSED ALTERATIONS
 41 CURBISBUE RD
 WITNEY
 OX 28 5JU.
 FOR MR A ALLINSON

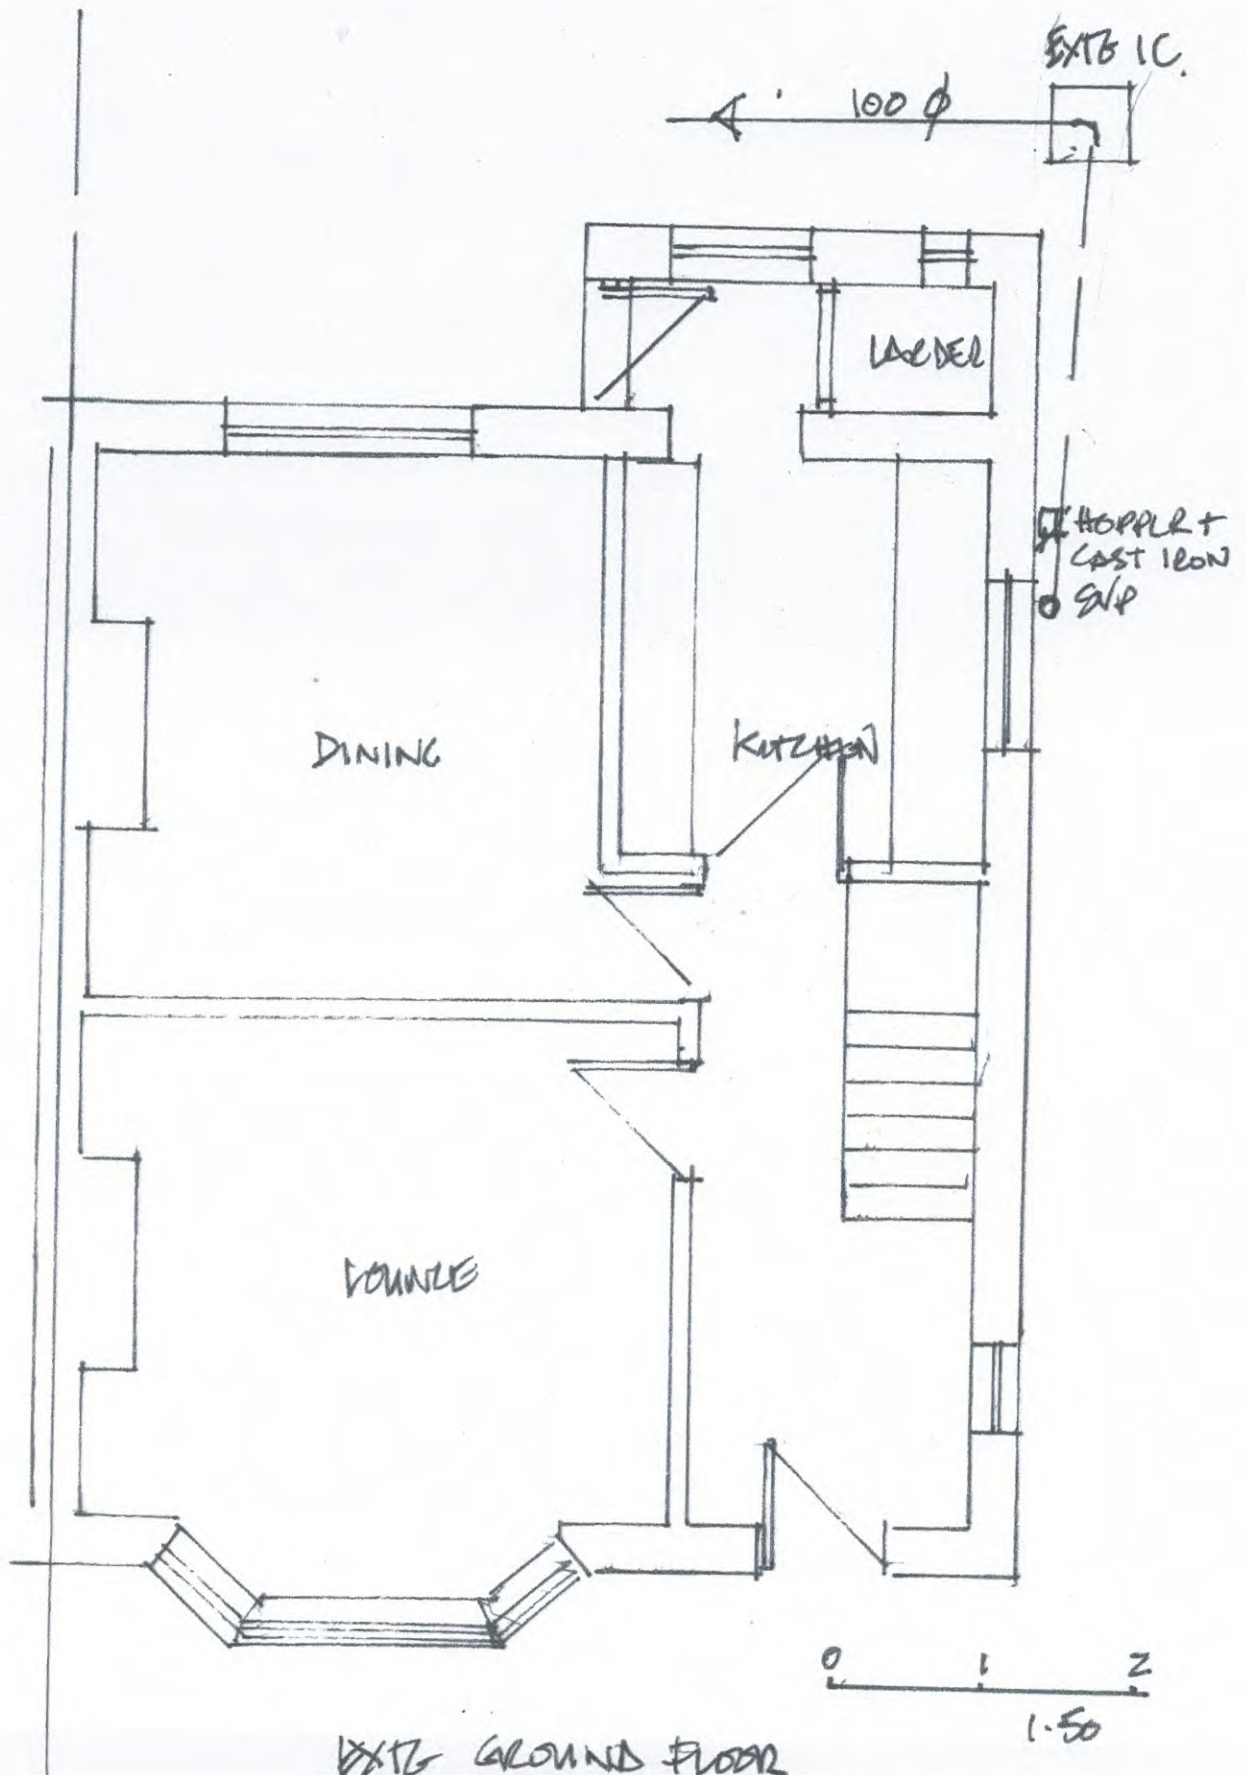

EXIT GROUND FLOOR
 41 CUR BRIDGE ROAD
 WATNEY OX 28 5JU.