


EXISTING ELEVATION

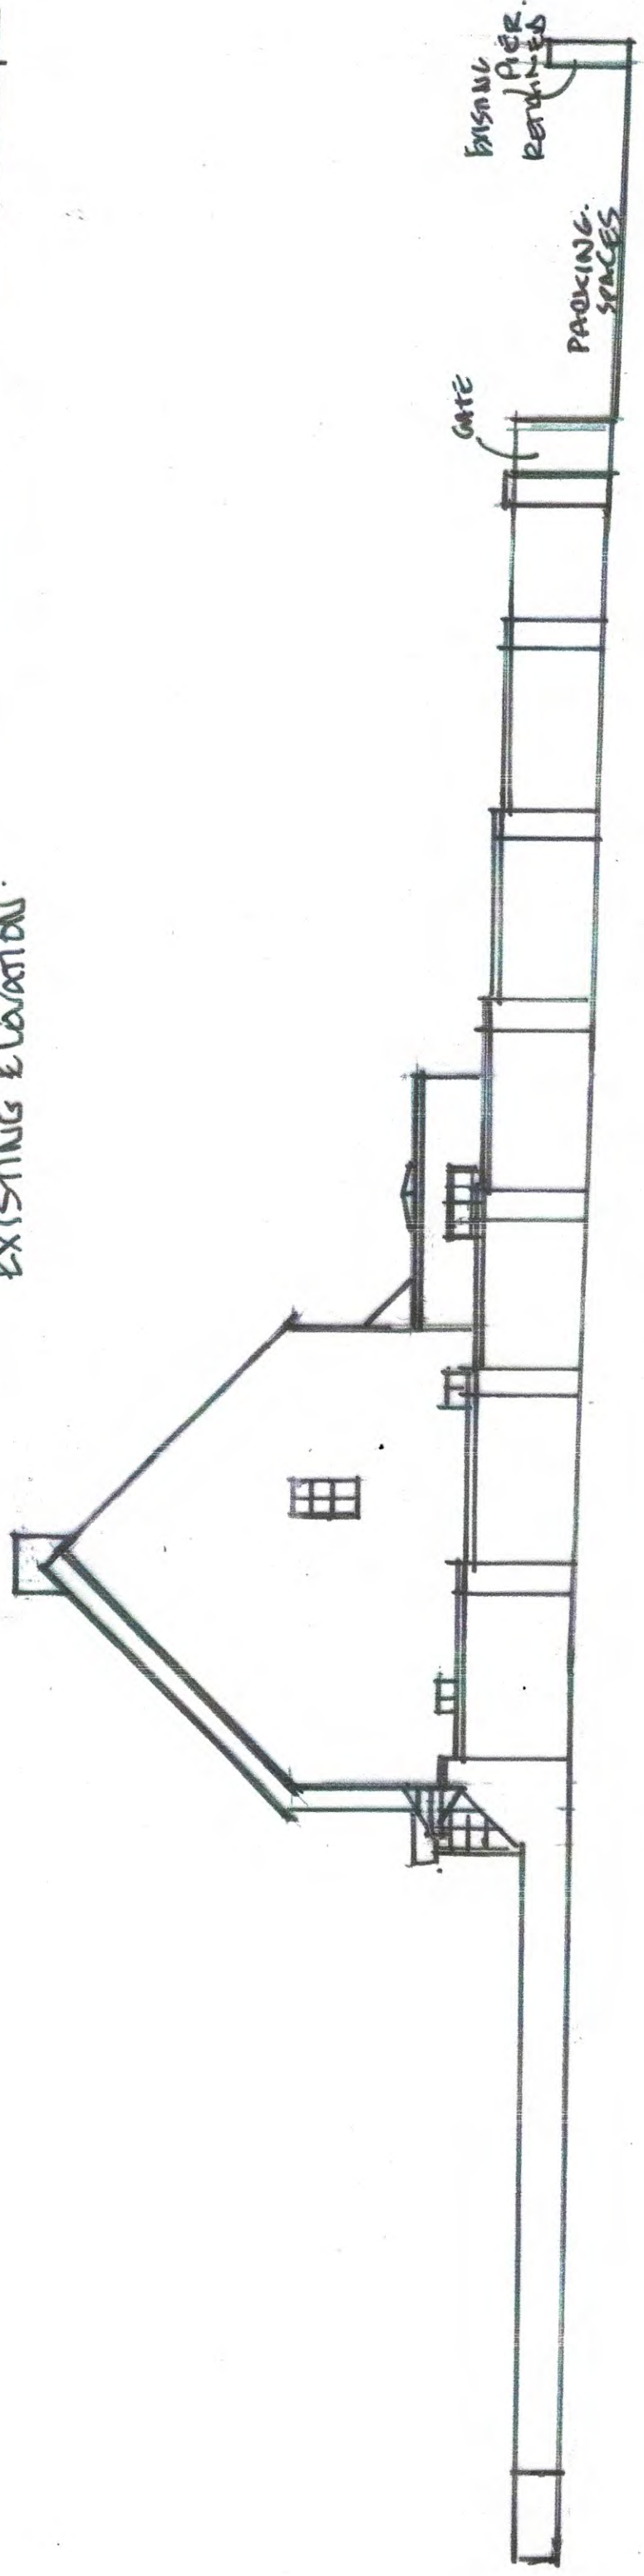

PROPOSED ELEVATION

PROPOSED + EXISTING
 ELEVATIONS FACING
 CHURCH VIEW ROAD
 SCALE 1:100



1:100 SCALE
 BAL.