

Client
Mr C Webb

Project
**1 The Orchard
Chiseldon
Swindon
SN4 0PH**

Drawing Title
Existing

Drawing No.
22/1777/01

Date
April 2022



Scale
1:100 @ A2

Drawn by
MM


Checked by
RGN

27b High Street
Highworth
Swindon
SN6 7AG


01793 762368
07798 864291

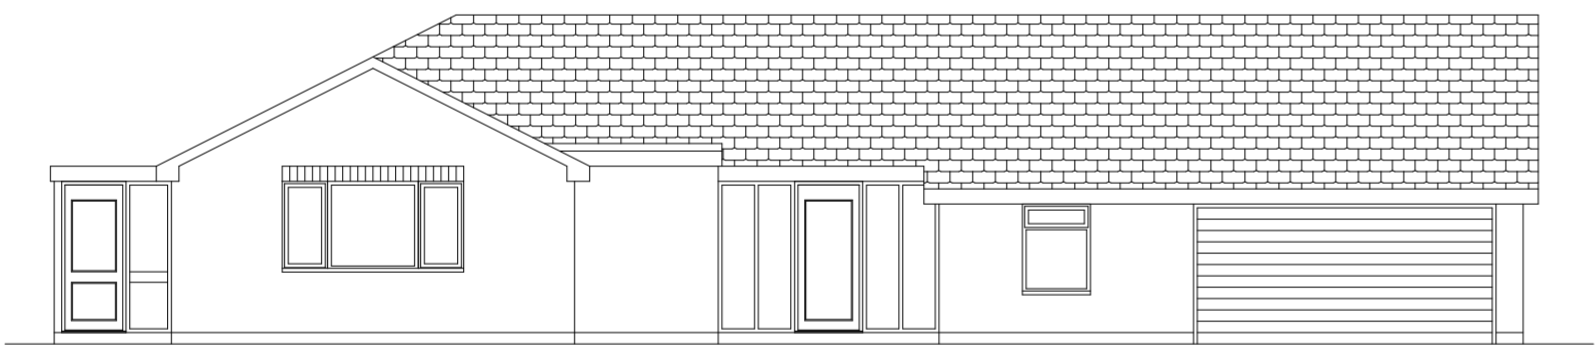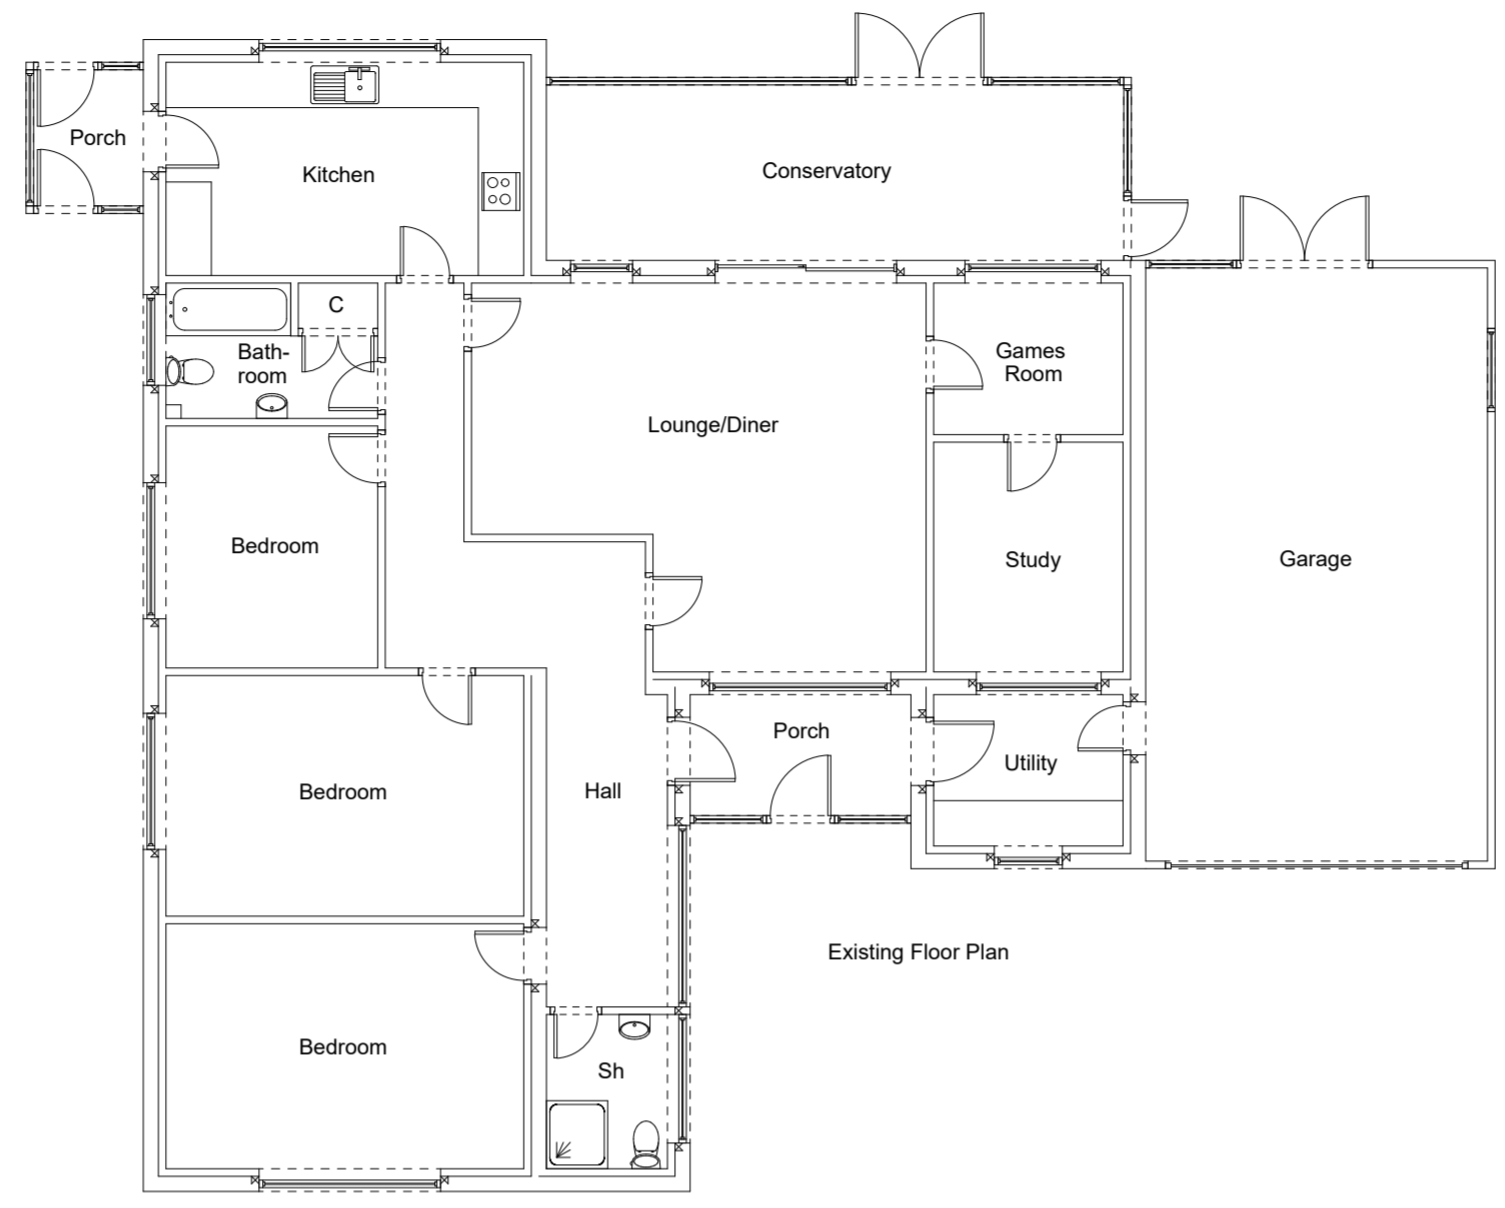


Existing Front

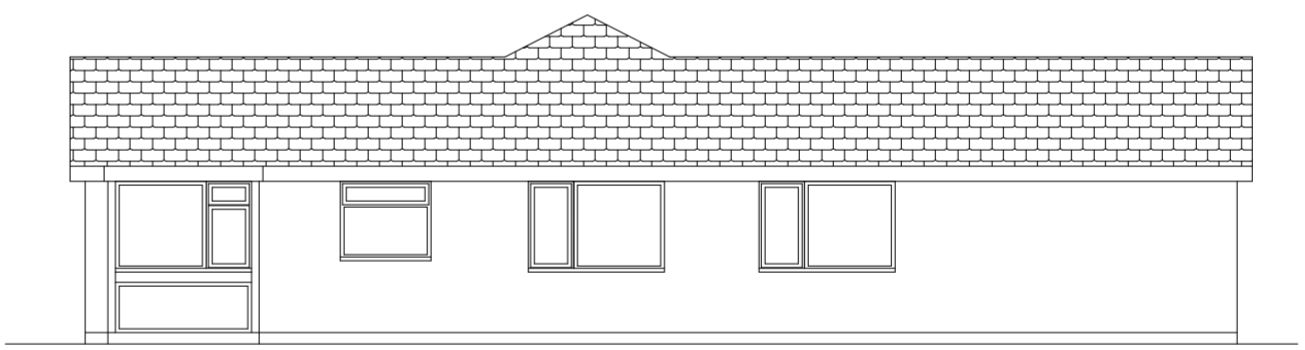

Existing Side

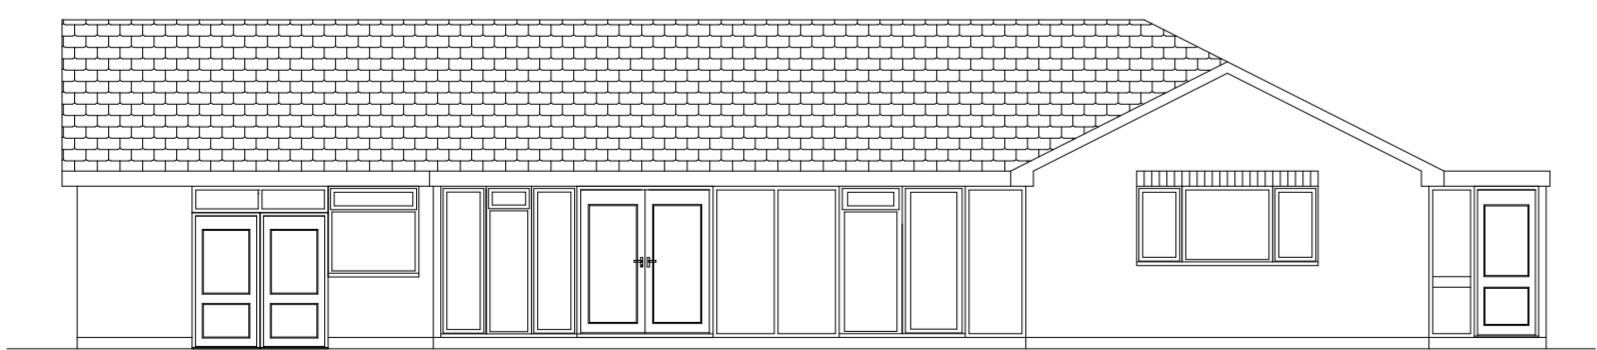

Existing Rear

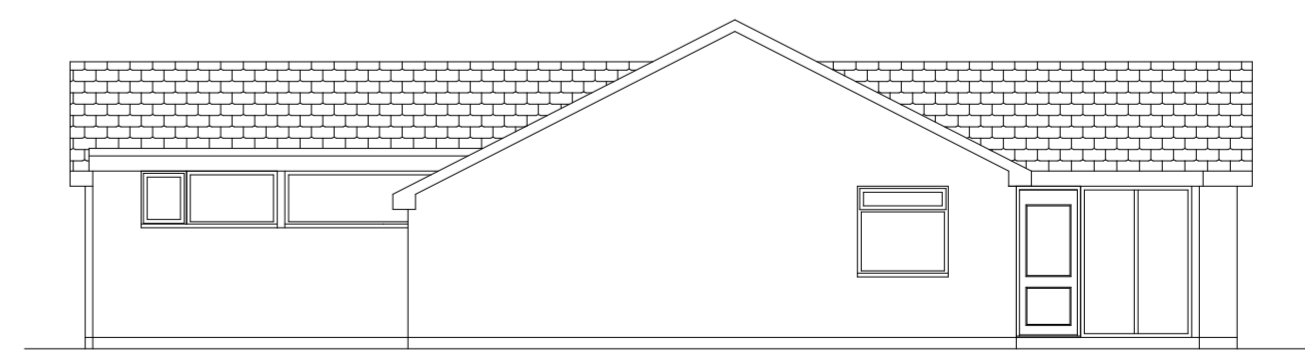

Existing Side