



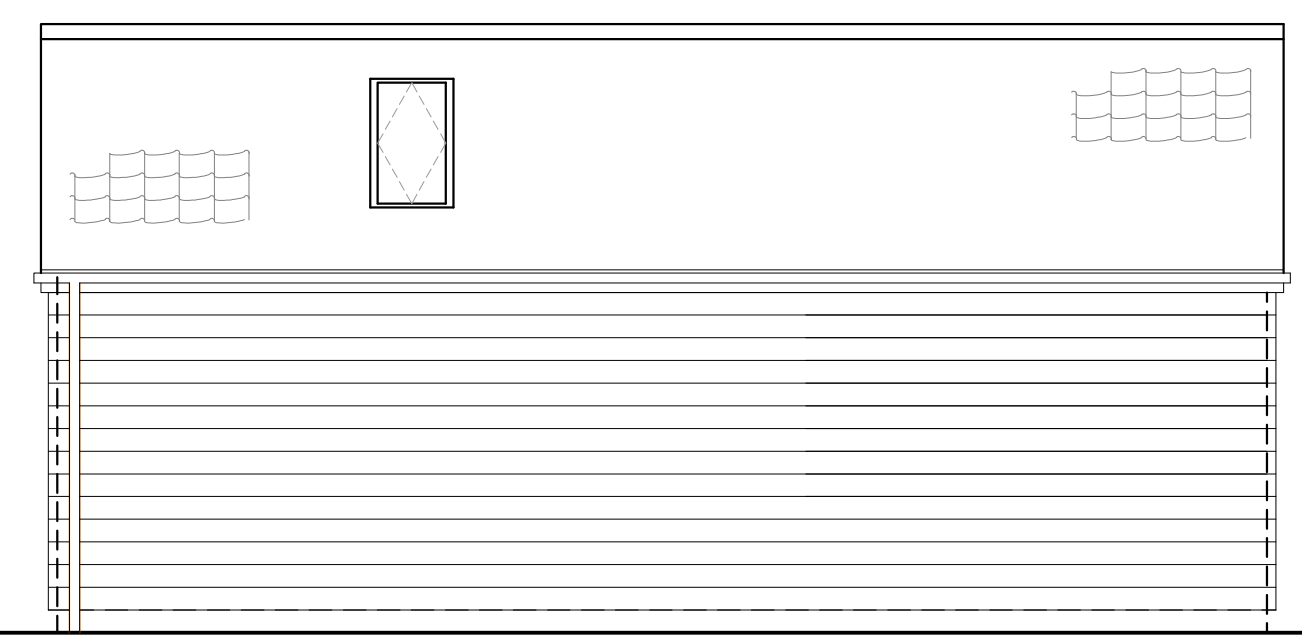


PROPOSED FRONT (SOUTH) ELEVATION
 - SCALE 1:50

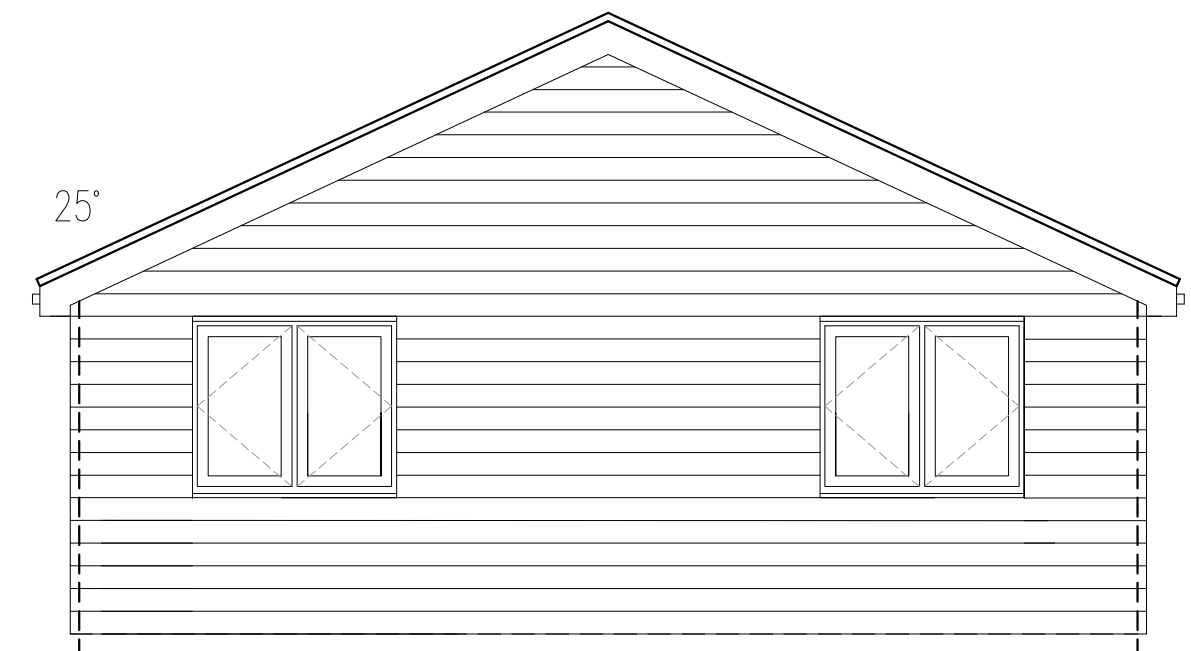


PROPOSED SIDE (EAST) ELEVATION
 - SCALE 1:50



PROPOSED REAR (NORTH) ELEVATION
 - SCALE 1:50

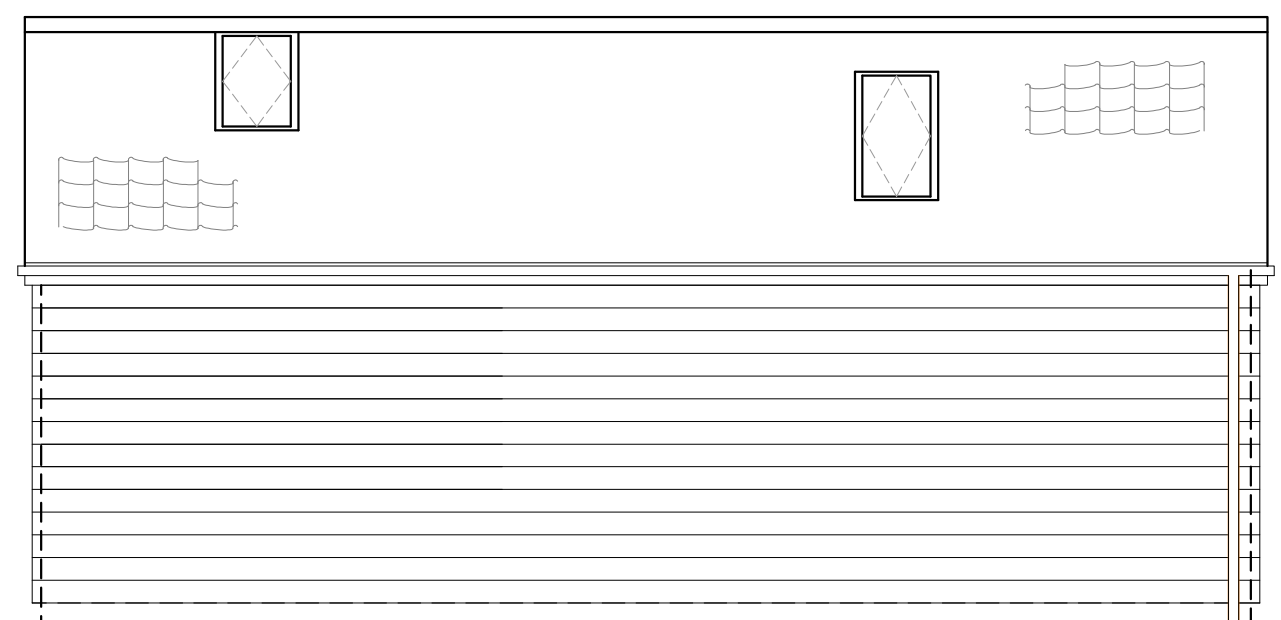

PROPOSED SIDE (WEST) ELEVATION
 - SCALE 1:50

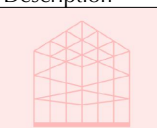Rev	Description	Date
 PENDLE PROPERTY DESIGN 172 OXFORD ROAD, SWINDON, SN3 4HA MR & MRS LEVETT PROPOSED OUTBUILDING - ELEVATIONS Dwg No: OR-PR-01 - Scale: 1:50 @ A2 Date: 04/04/22 Drawn By: KP 07732 374007, info@pendlepropertydesign.co.uk		