
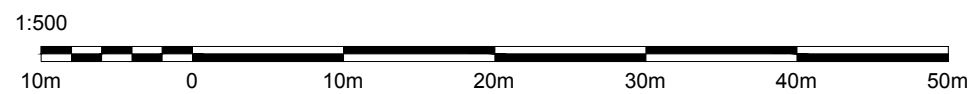



LOCATION PLAN - SCALE 1:1250

EXISTING BLOCK PLAN - SCALE 1:500

PROPOSED BLOCK PLAN - SCALE 1:500

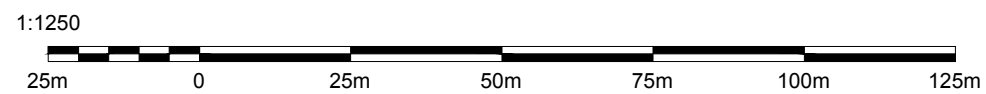

Rev	Description	Date
 PENDLE PROPERTY DESIGN		
<b>172 OXFORD ROAD,            SWINDON,            SN3 4HA</b>		
MR & MRS LEVETT		
LOCATION PLAN & BLOCK PLANS		
Dwg No:	OR-LP-BP-01	-
Scale:	As Shown @ A3	Date: 07/04/22
Drawn By:	KP	
07732 374007, info@pendlepropertydesign.co.uk		