



Long Section - 1
1 : 100

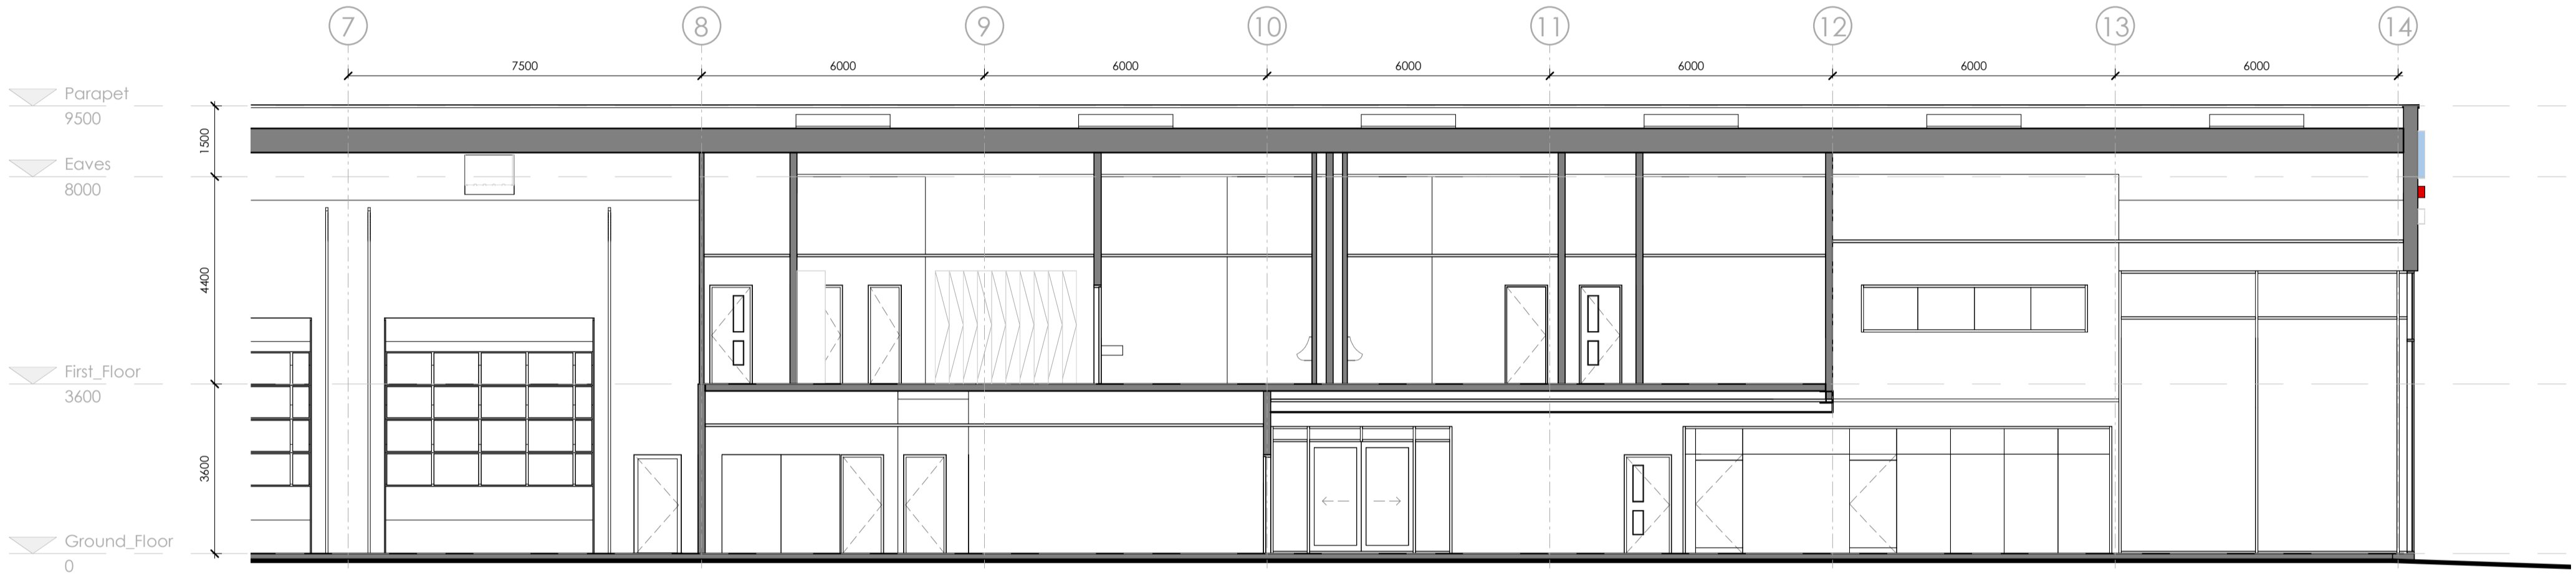


Long Section - 2
1 : 100

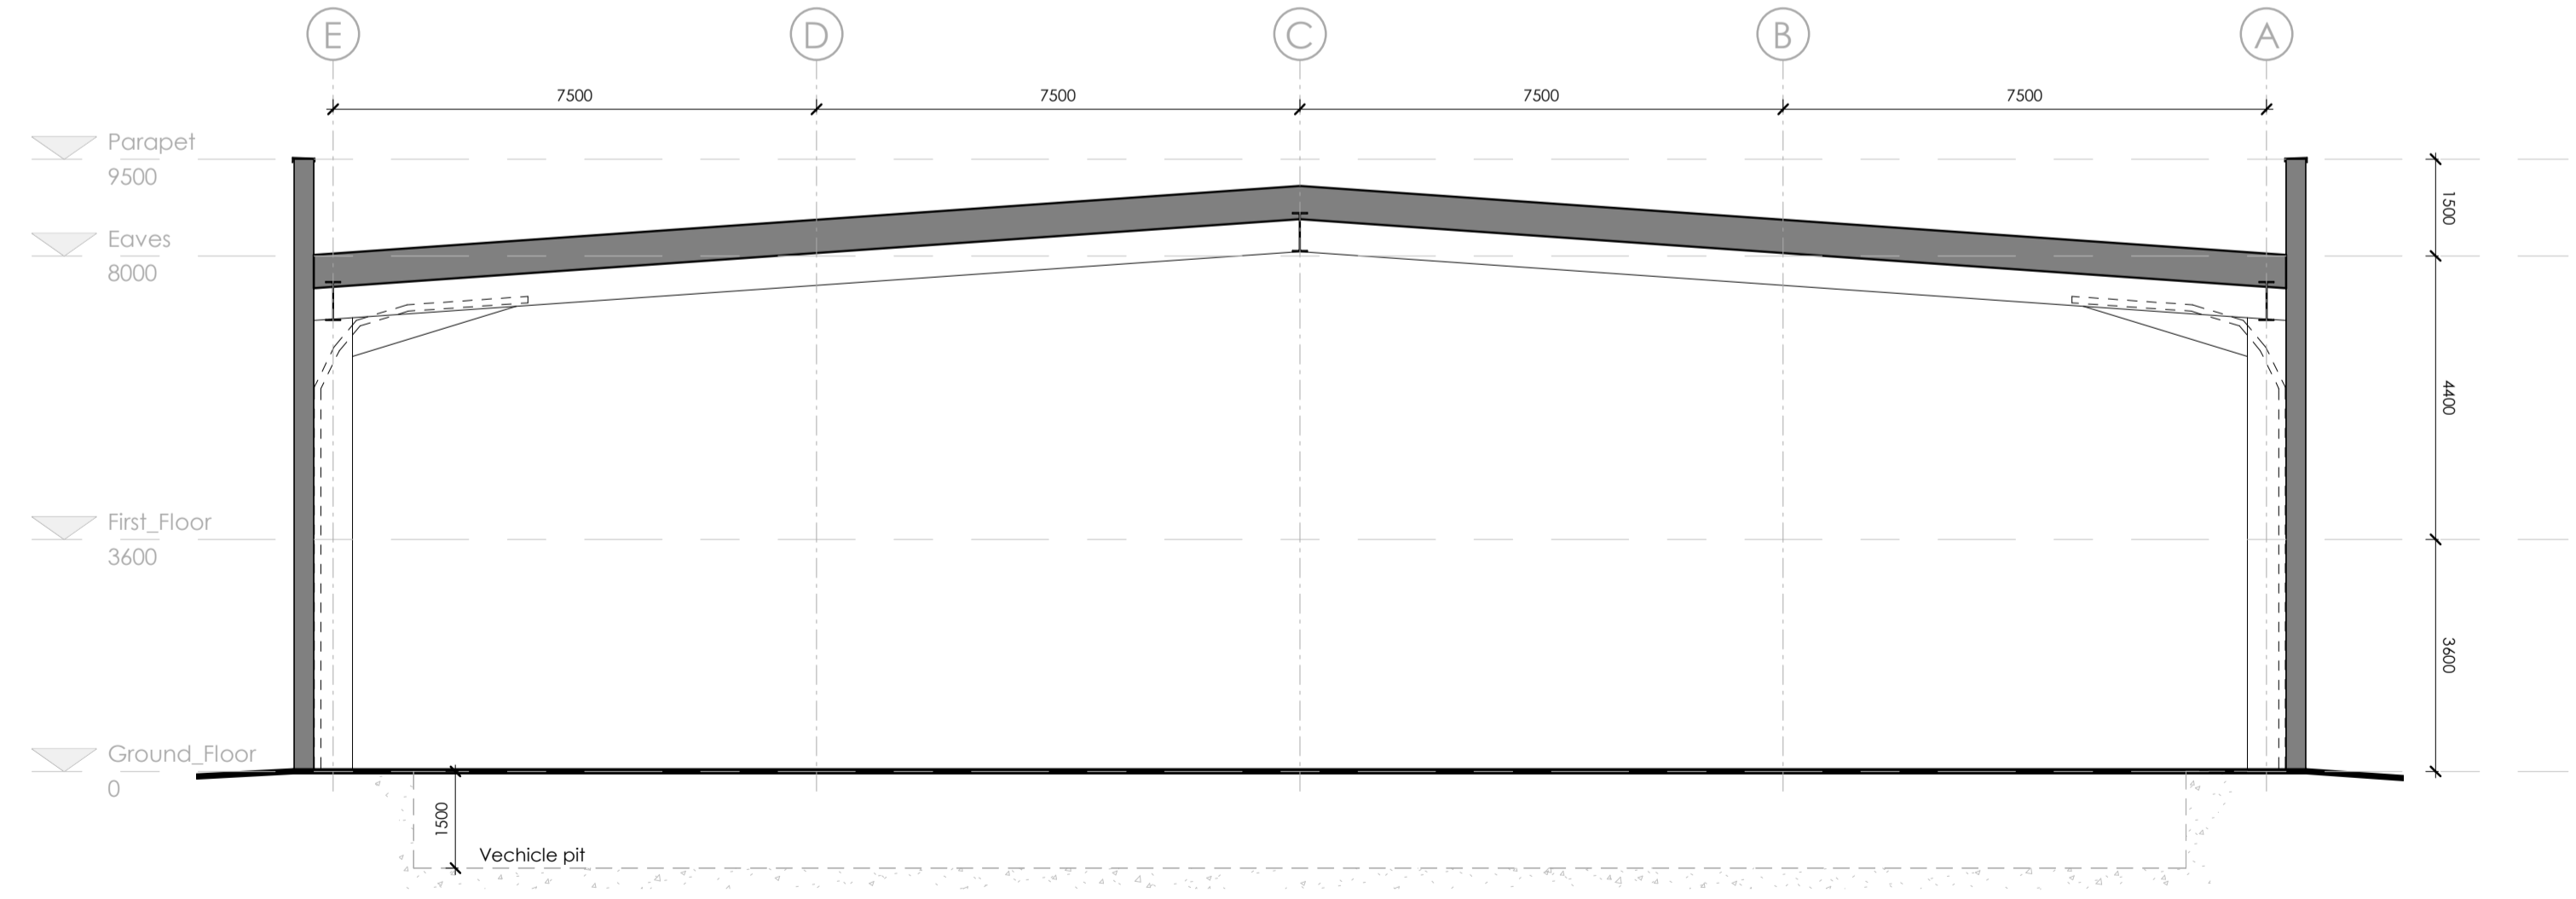

Short Section
1 : 100

REV	DESCRIPTION	BY	CHECK	DATE
P01	Updated to suit client comments	BT	LH	11/03/2022
P02	Issued for Planning	BT	LH	29/04/2022

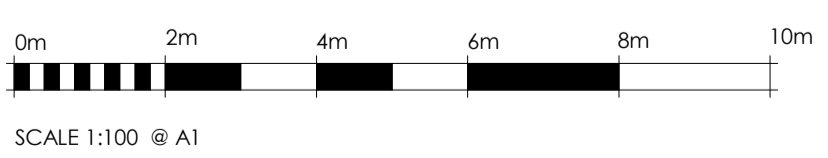

STATUS:	PLANNING		
JOB TITLE:	Ford & Slater Haverton Hill Road, Stockton		
DRAWING TITLE:	Sections		
DRAWN BY:	SCALE - A1:	DATE:	
BT	1 : 100	MAR 22	
PROJECT NO.	DRAWING NO.	REV.	
P1046	00-010	P02	

JJL Design and Build
Architectural Services
Crag Mount,
Leigh Lane,
Bramshol,
Uttrother,
Staffordshire,
ST14 5BQ
Email: enquiries@jjldesign.co.uk
Web: www.jjldesign.co.uk



DO NOT SCALE - ALL DIMENSIONS TO BE VERIFIED ON SITE
DO NOT DERIVE DIMENSIONS FROM DIGITAL MEDIA